



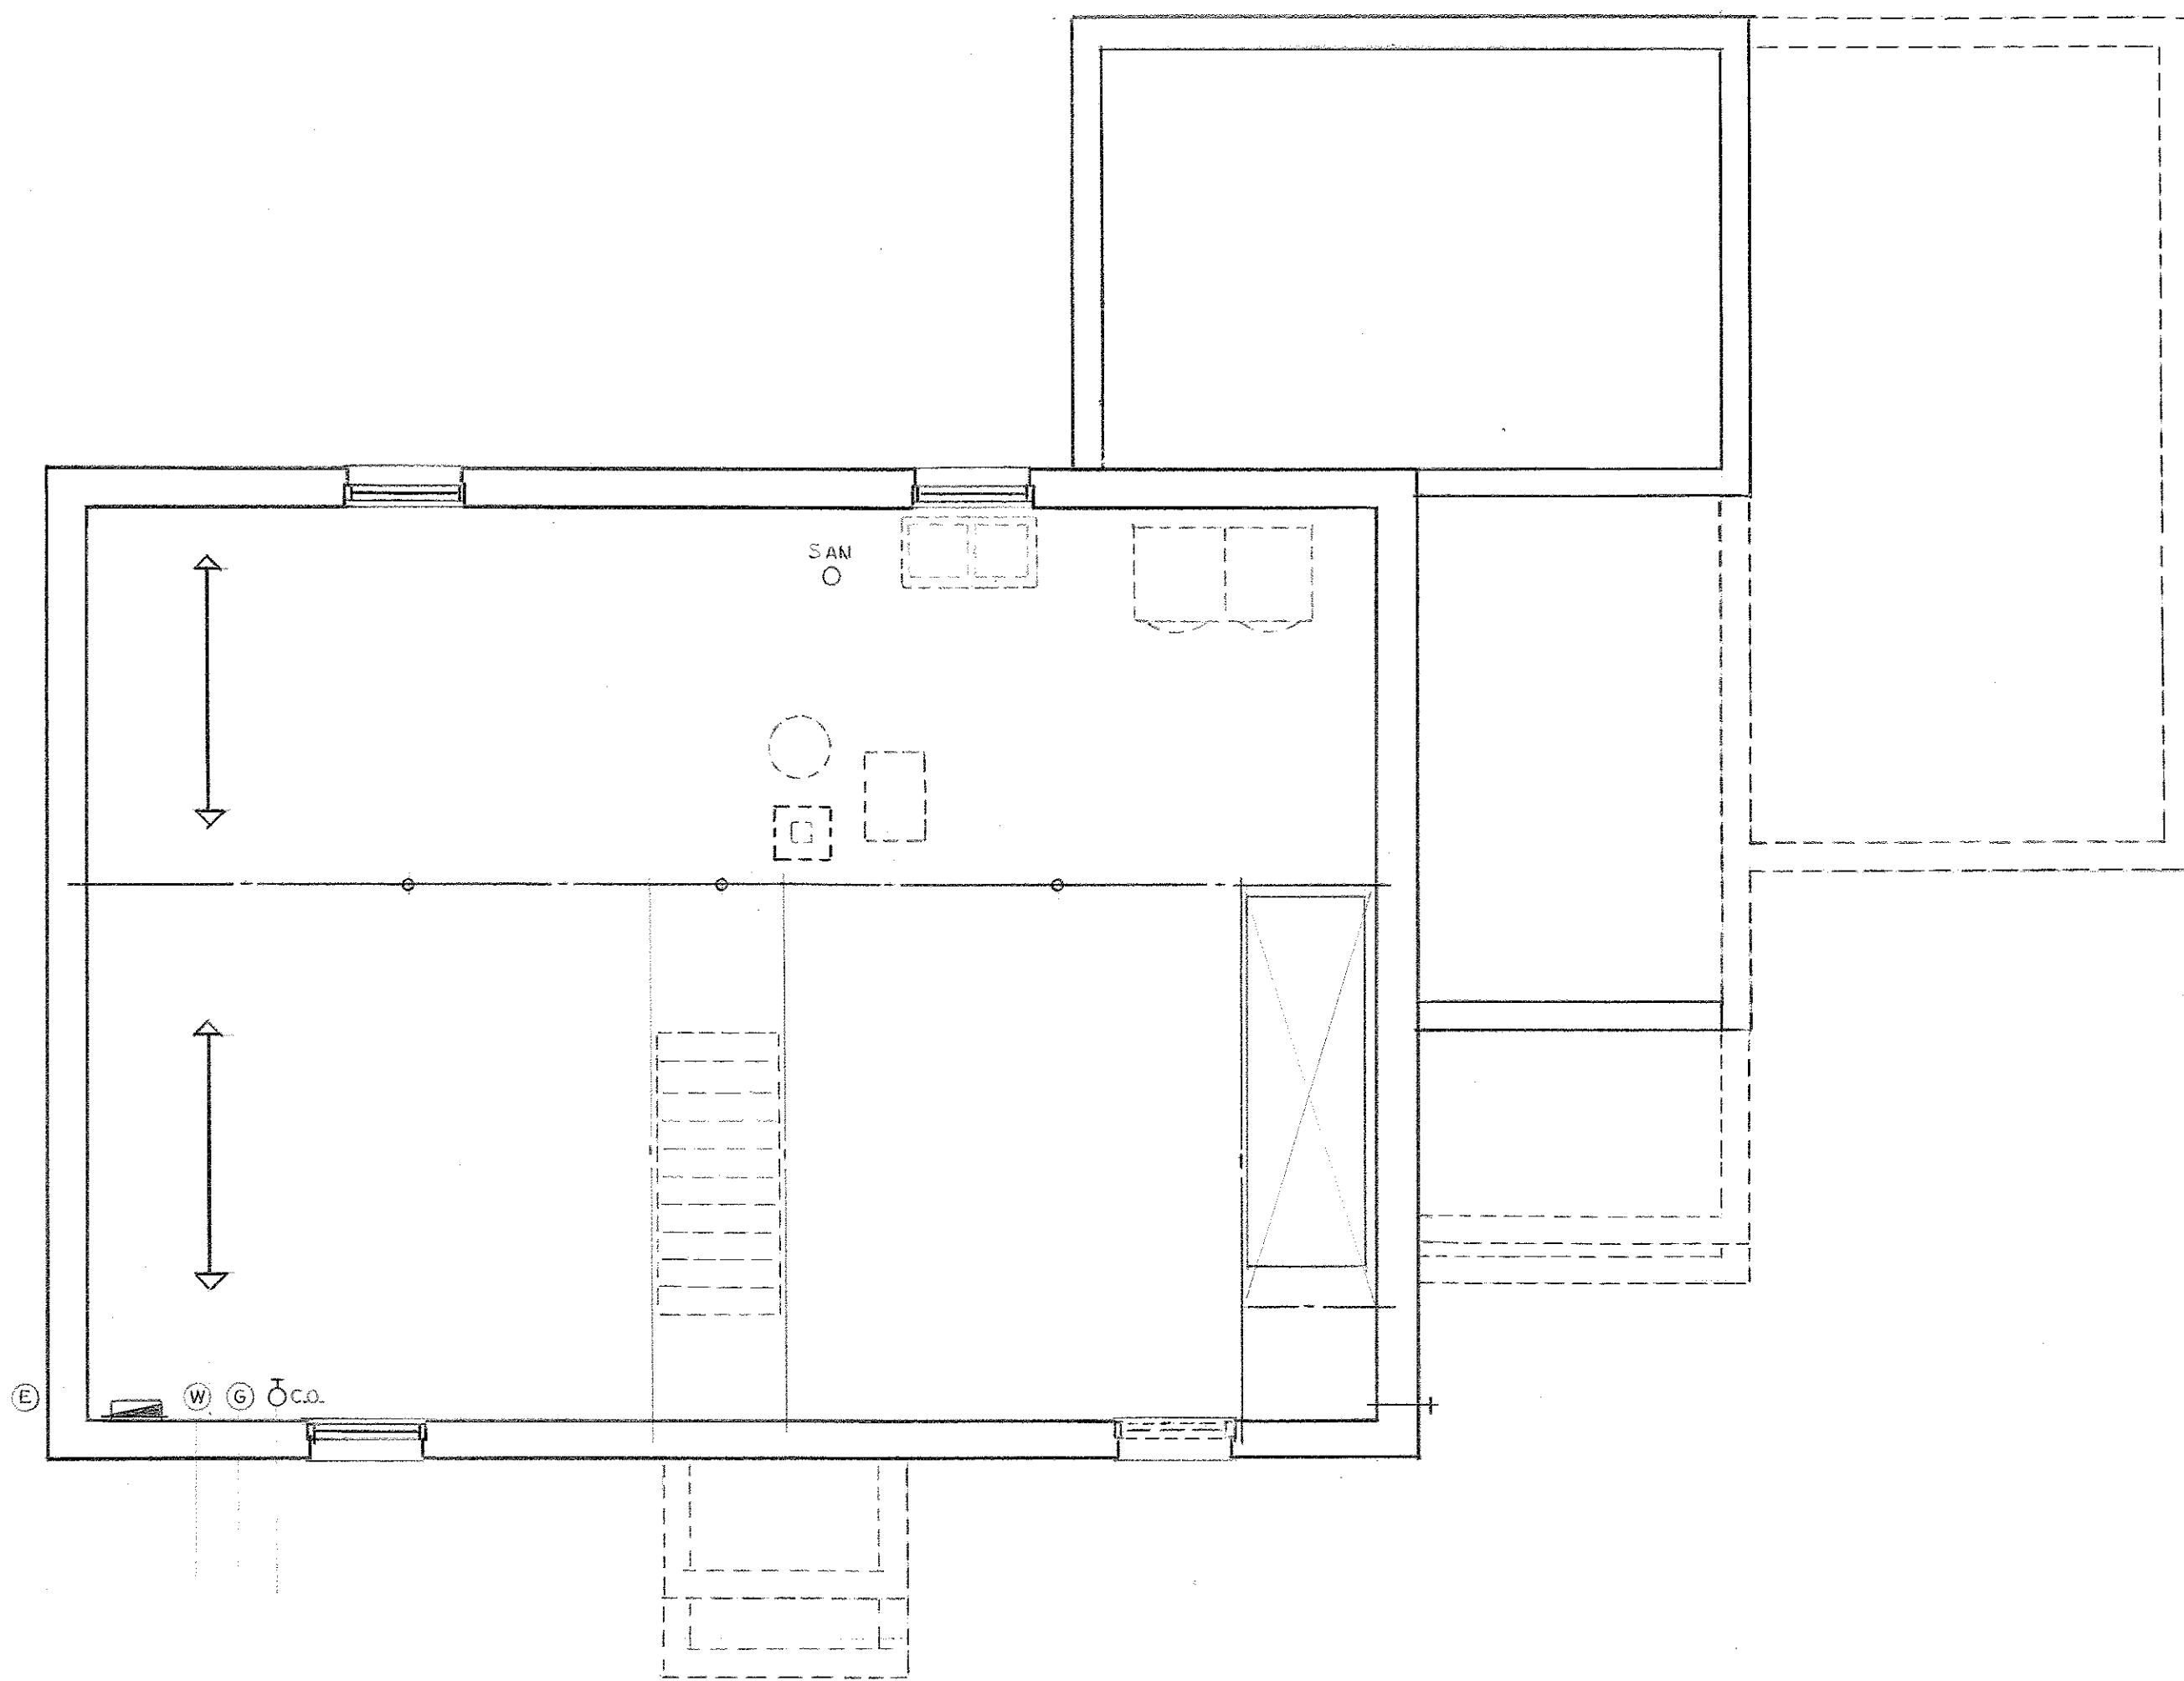


DEMOLITION BASEMENT PLAN

Scale: 1/4"=1'-0"

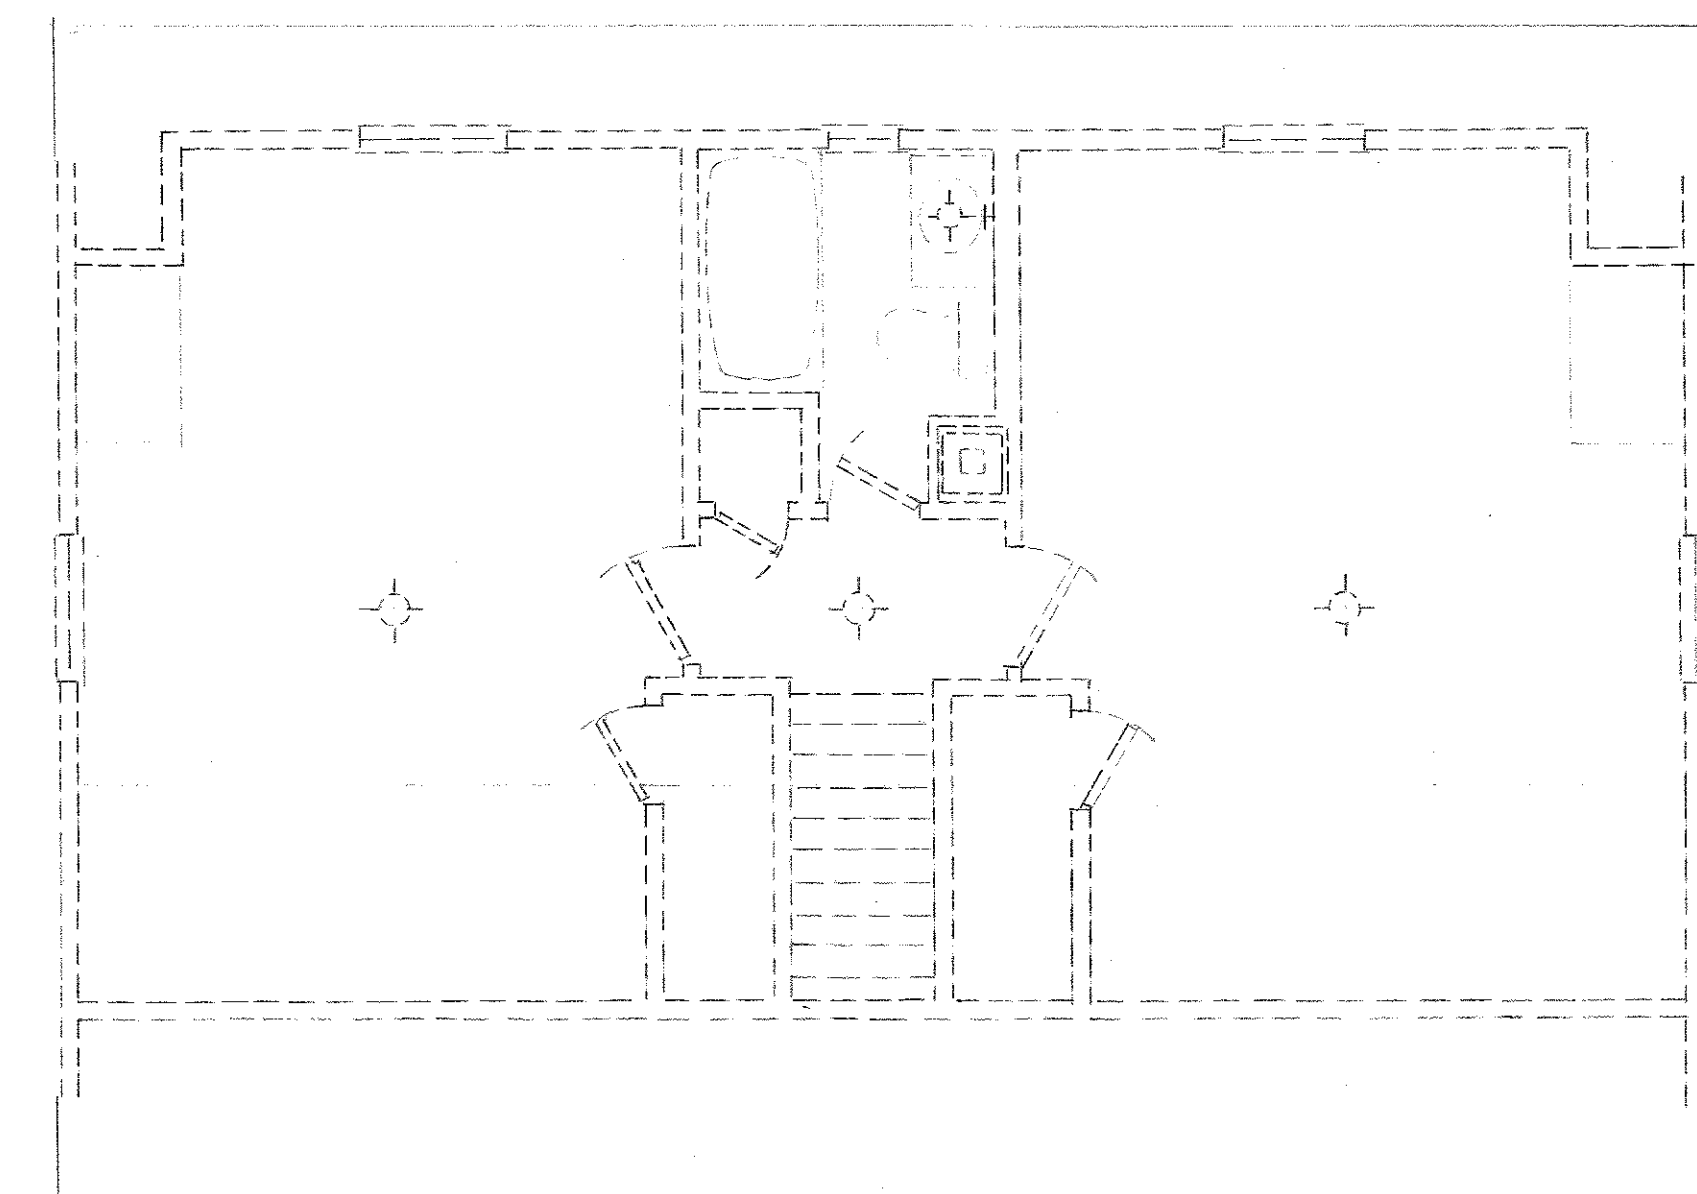


DEMOLITION SECOND FLOOR PLAN

Scale: 1/4"=1'-0"

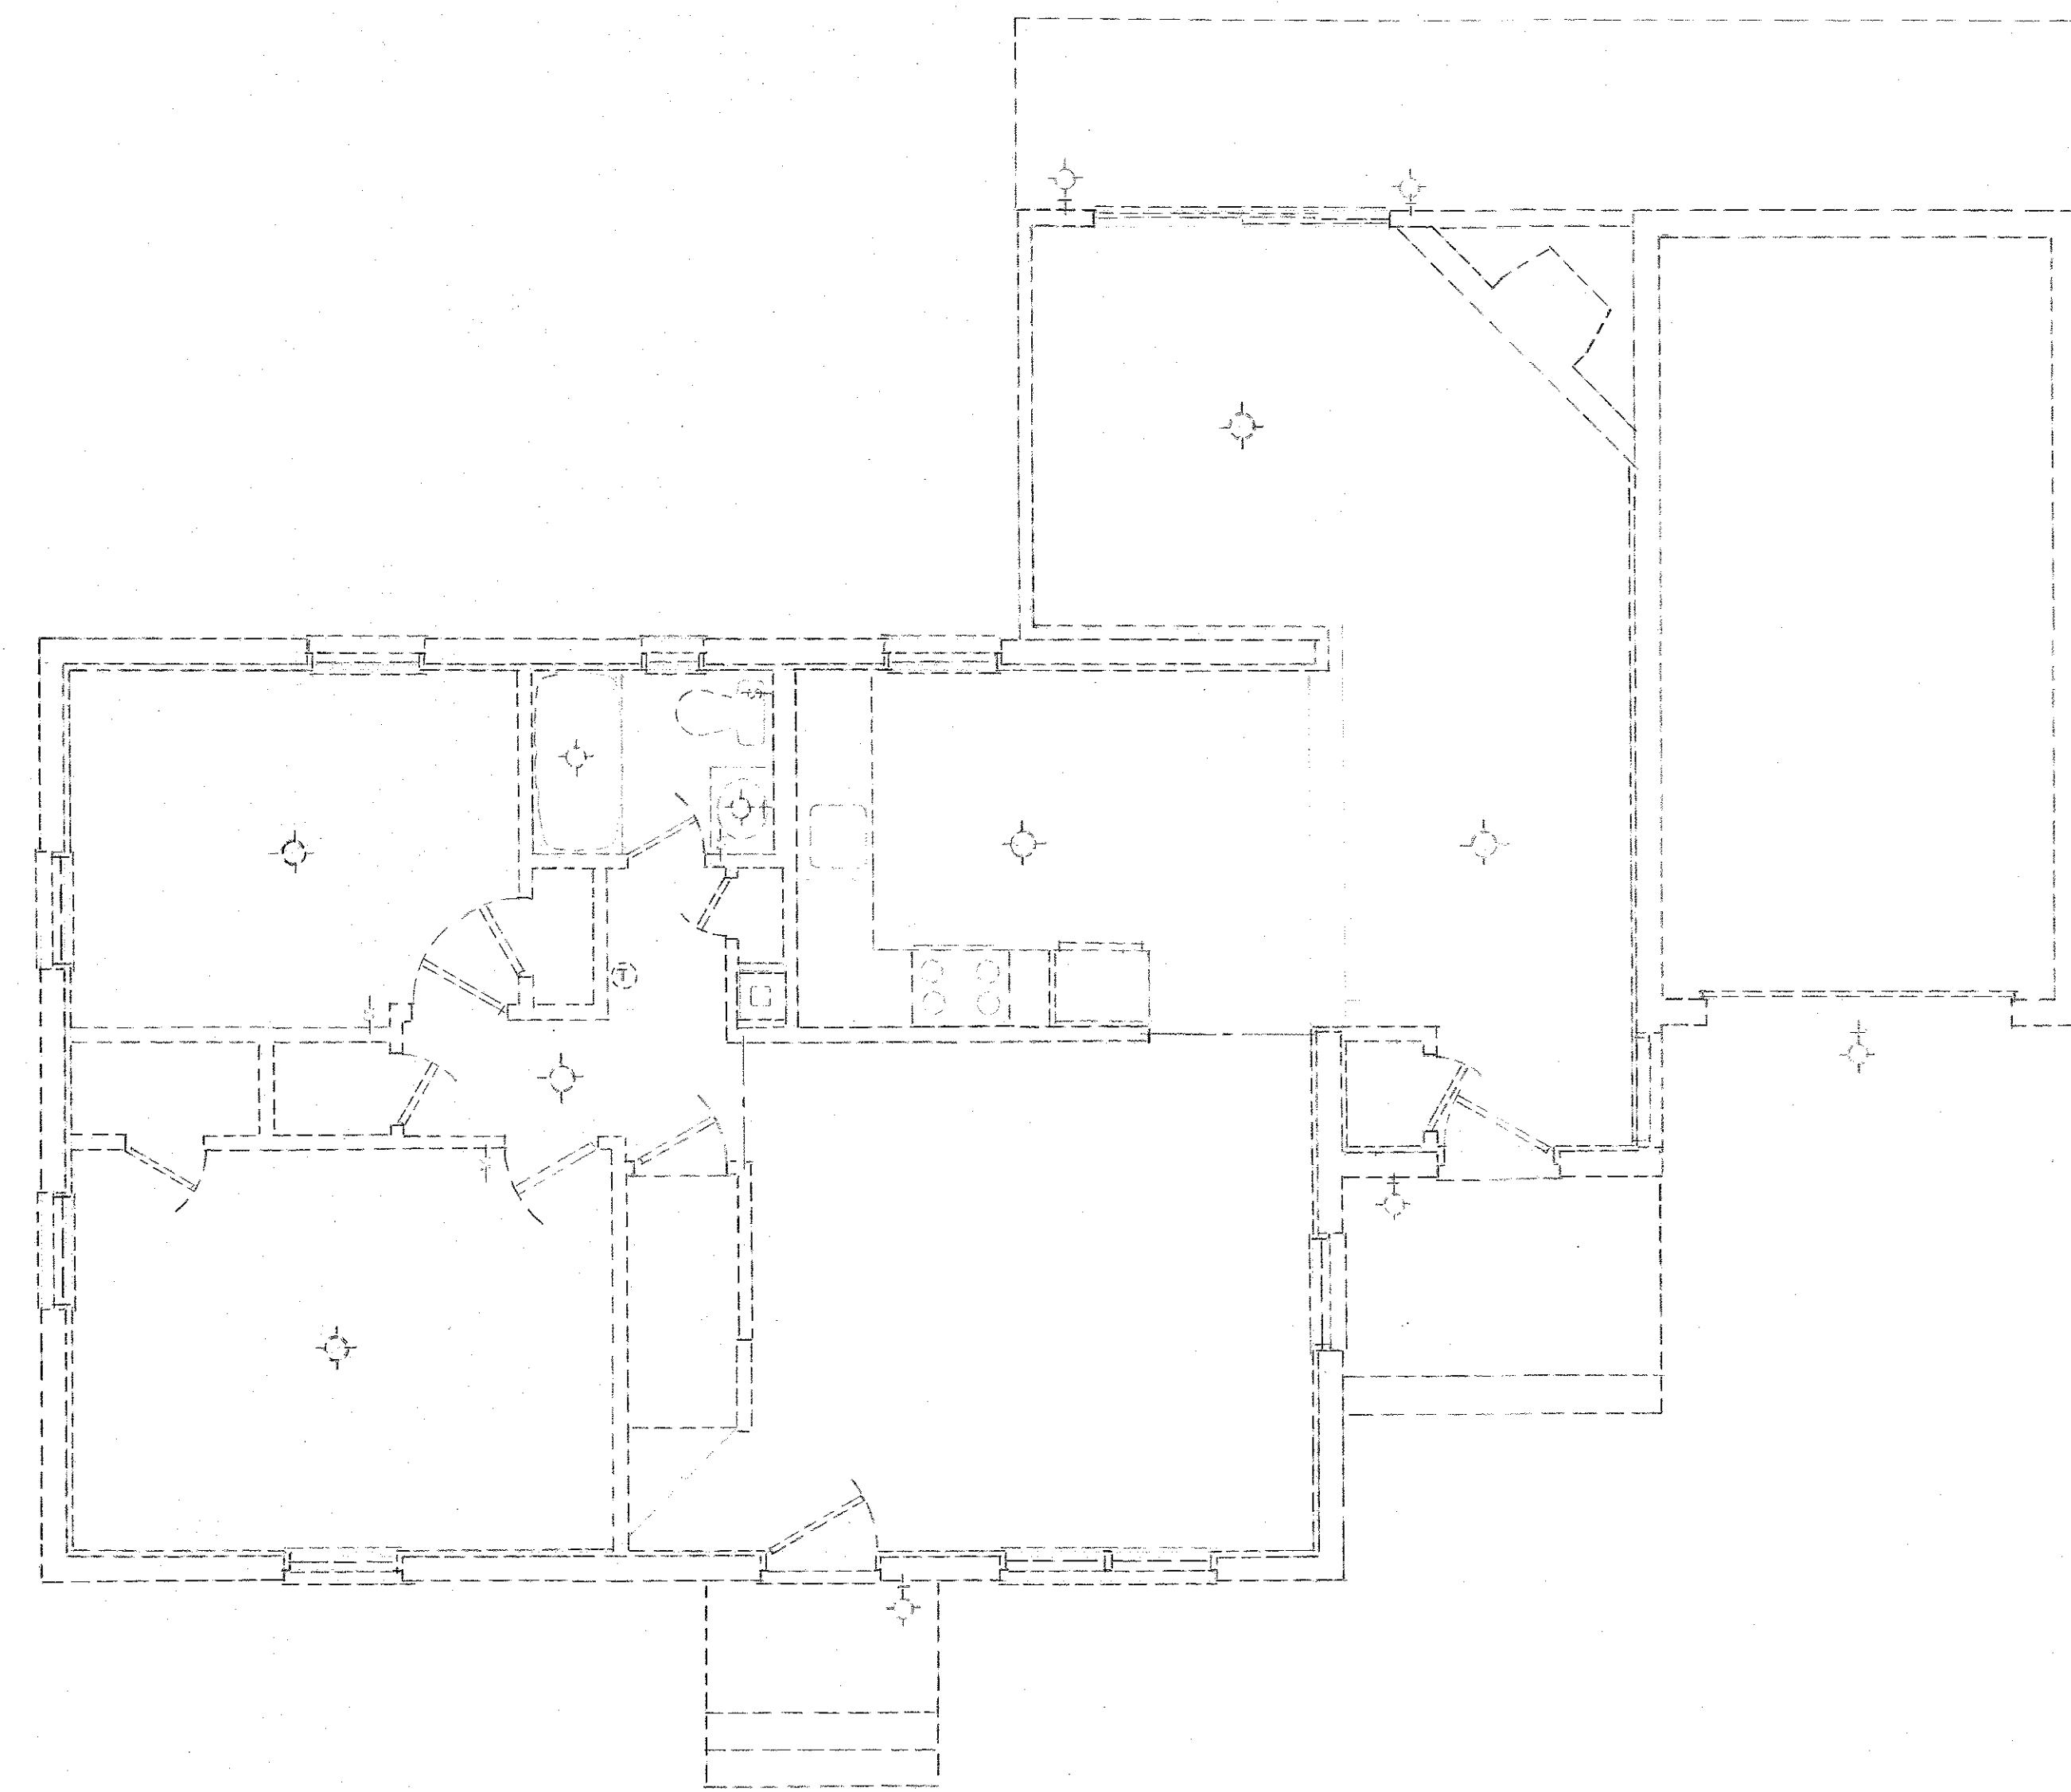

DEMOLITION FIRST FLOOR PLAN

Scale: 1/4"=1'-0"

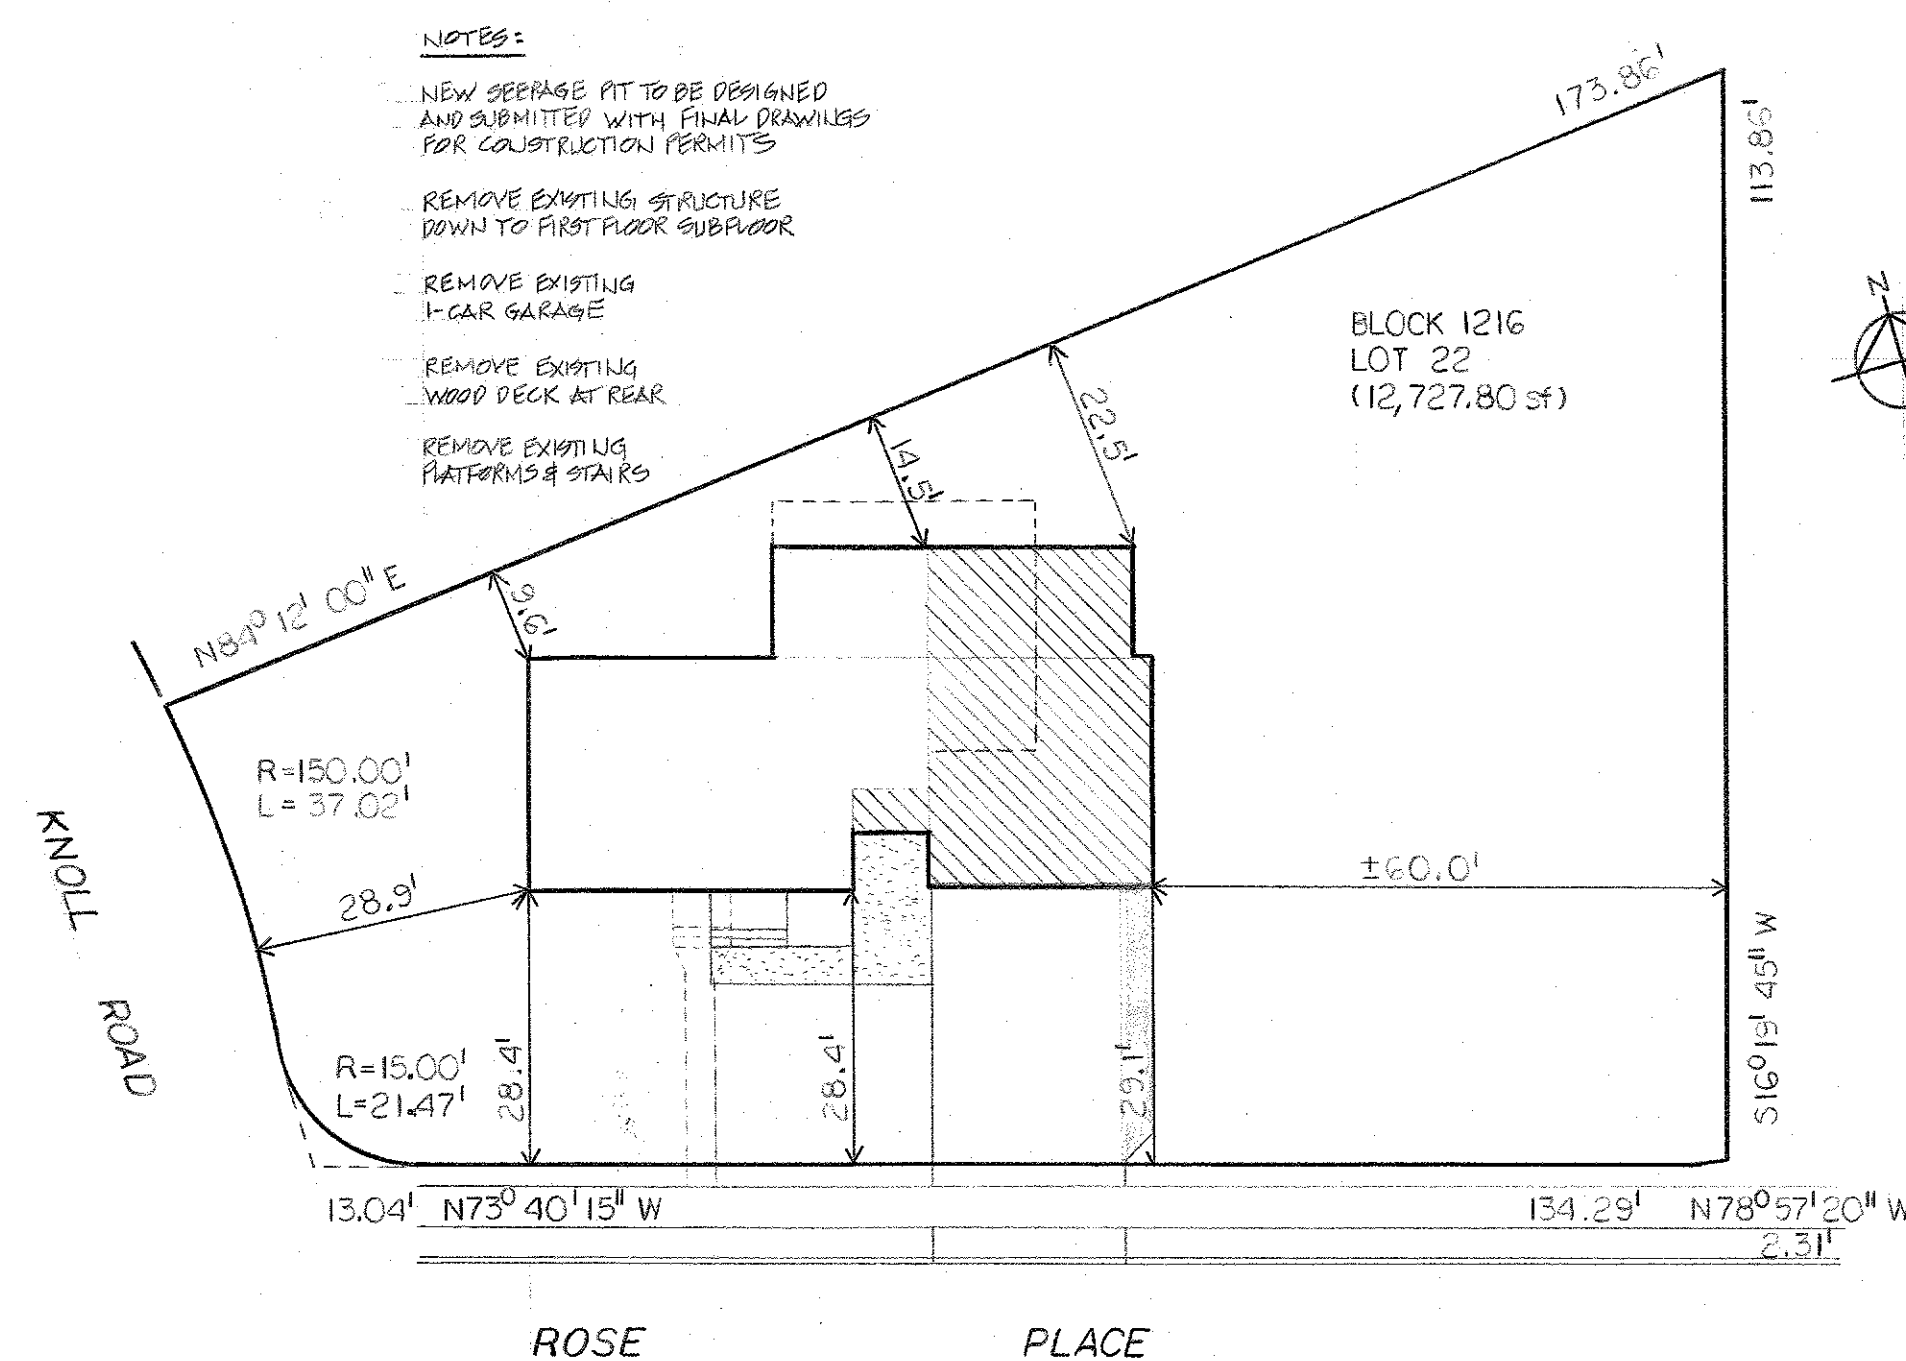

SITE PLAN

Scale: 1"=20'

SITE PLAN INFORMATION WAS OBTAINED FROM A SURVEY PREPARED BY:
BRUNSWICK SURVEYING INCORPORATED
LAND SURVEYING
61 STELTON ROAD, PISCATAWAY, NJ 08854
DATED: APRIL 14, 1992

HOUSE ADDITION & ALTERATION
367 ROSE PLACE, LLC.
367 ROSE PLACE
NEW MILFORD, NEW JERSEY

EDWIN P. SHERMAN, R.A., P.P.

N.J. ARCHITECT 9995
NCARB
N.J. PLANNER 4054

26 SMITHFIELD ROAD
WALDWICK, N.J. 07463
(201) 612-0896

DATE: 7-1-20	PROJECT NO.: 20 059	Edwin P. Sherman
REVISIONS: 8-26-20 9-3-20 9-24-20	DRAWING A-2 OF	NOT VALID UNLESS SEALED