


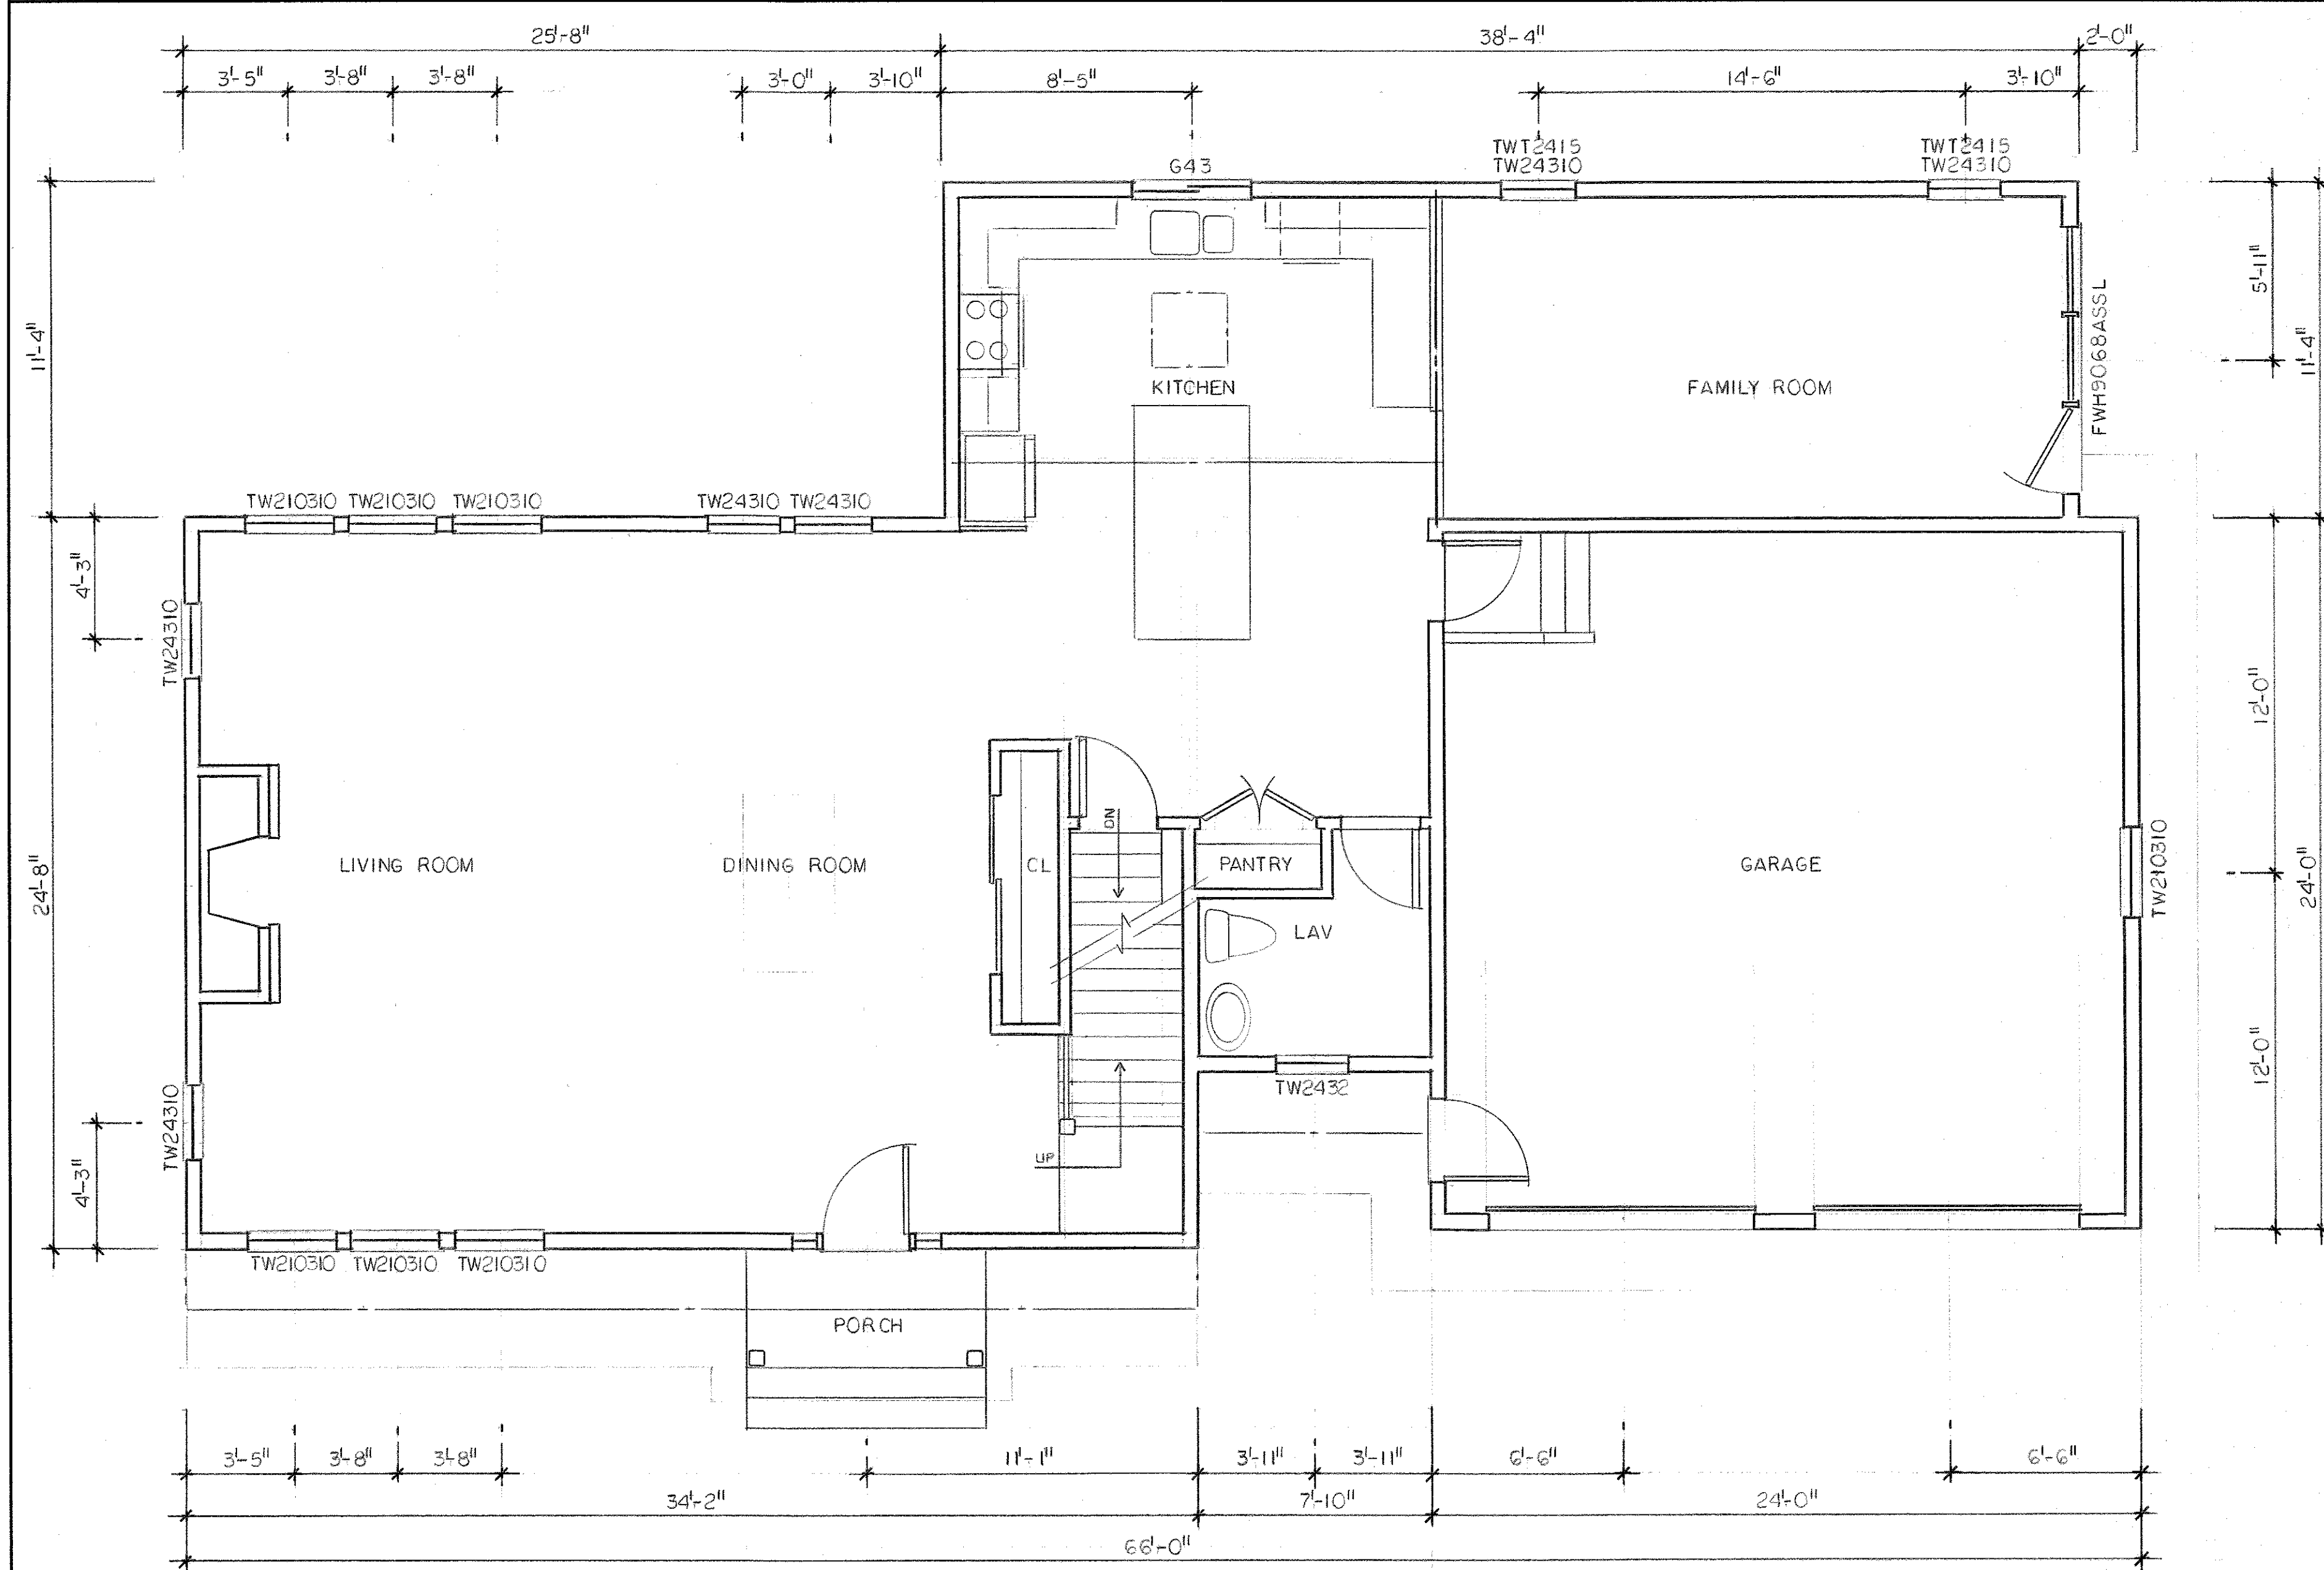

FIRST FLOOR PLAN
Scale: 1/4" = 1'-0"

HOUSE ADDITION & ALTERATION
367 ROSE PLACE, LLC.
367 ROSE PLACE
NEW MILFORD, NEW JERSEY

EDWIN P. SHERMAN, R.A., P.P.

N.J. ARCHITECT 9995
NCARB
N.J. PLANNER 4054

26 SMITHFIELD ROAD
WALDWICK, N.J. 07463
(201) 612-0896

DATE:
7-1-20

PROJECT NO.:
20 059

Edwin P. Sherman

REVISIONS:
8-26-20
9-3-20

DRAWING

A-4

OF

NOT VALID UNLESS SEALED