


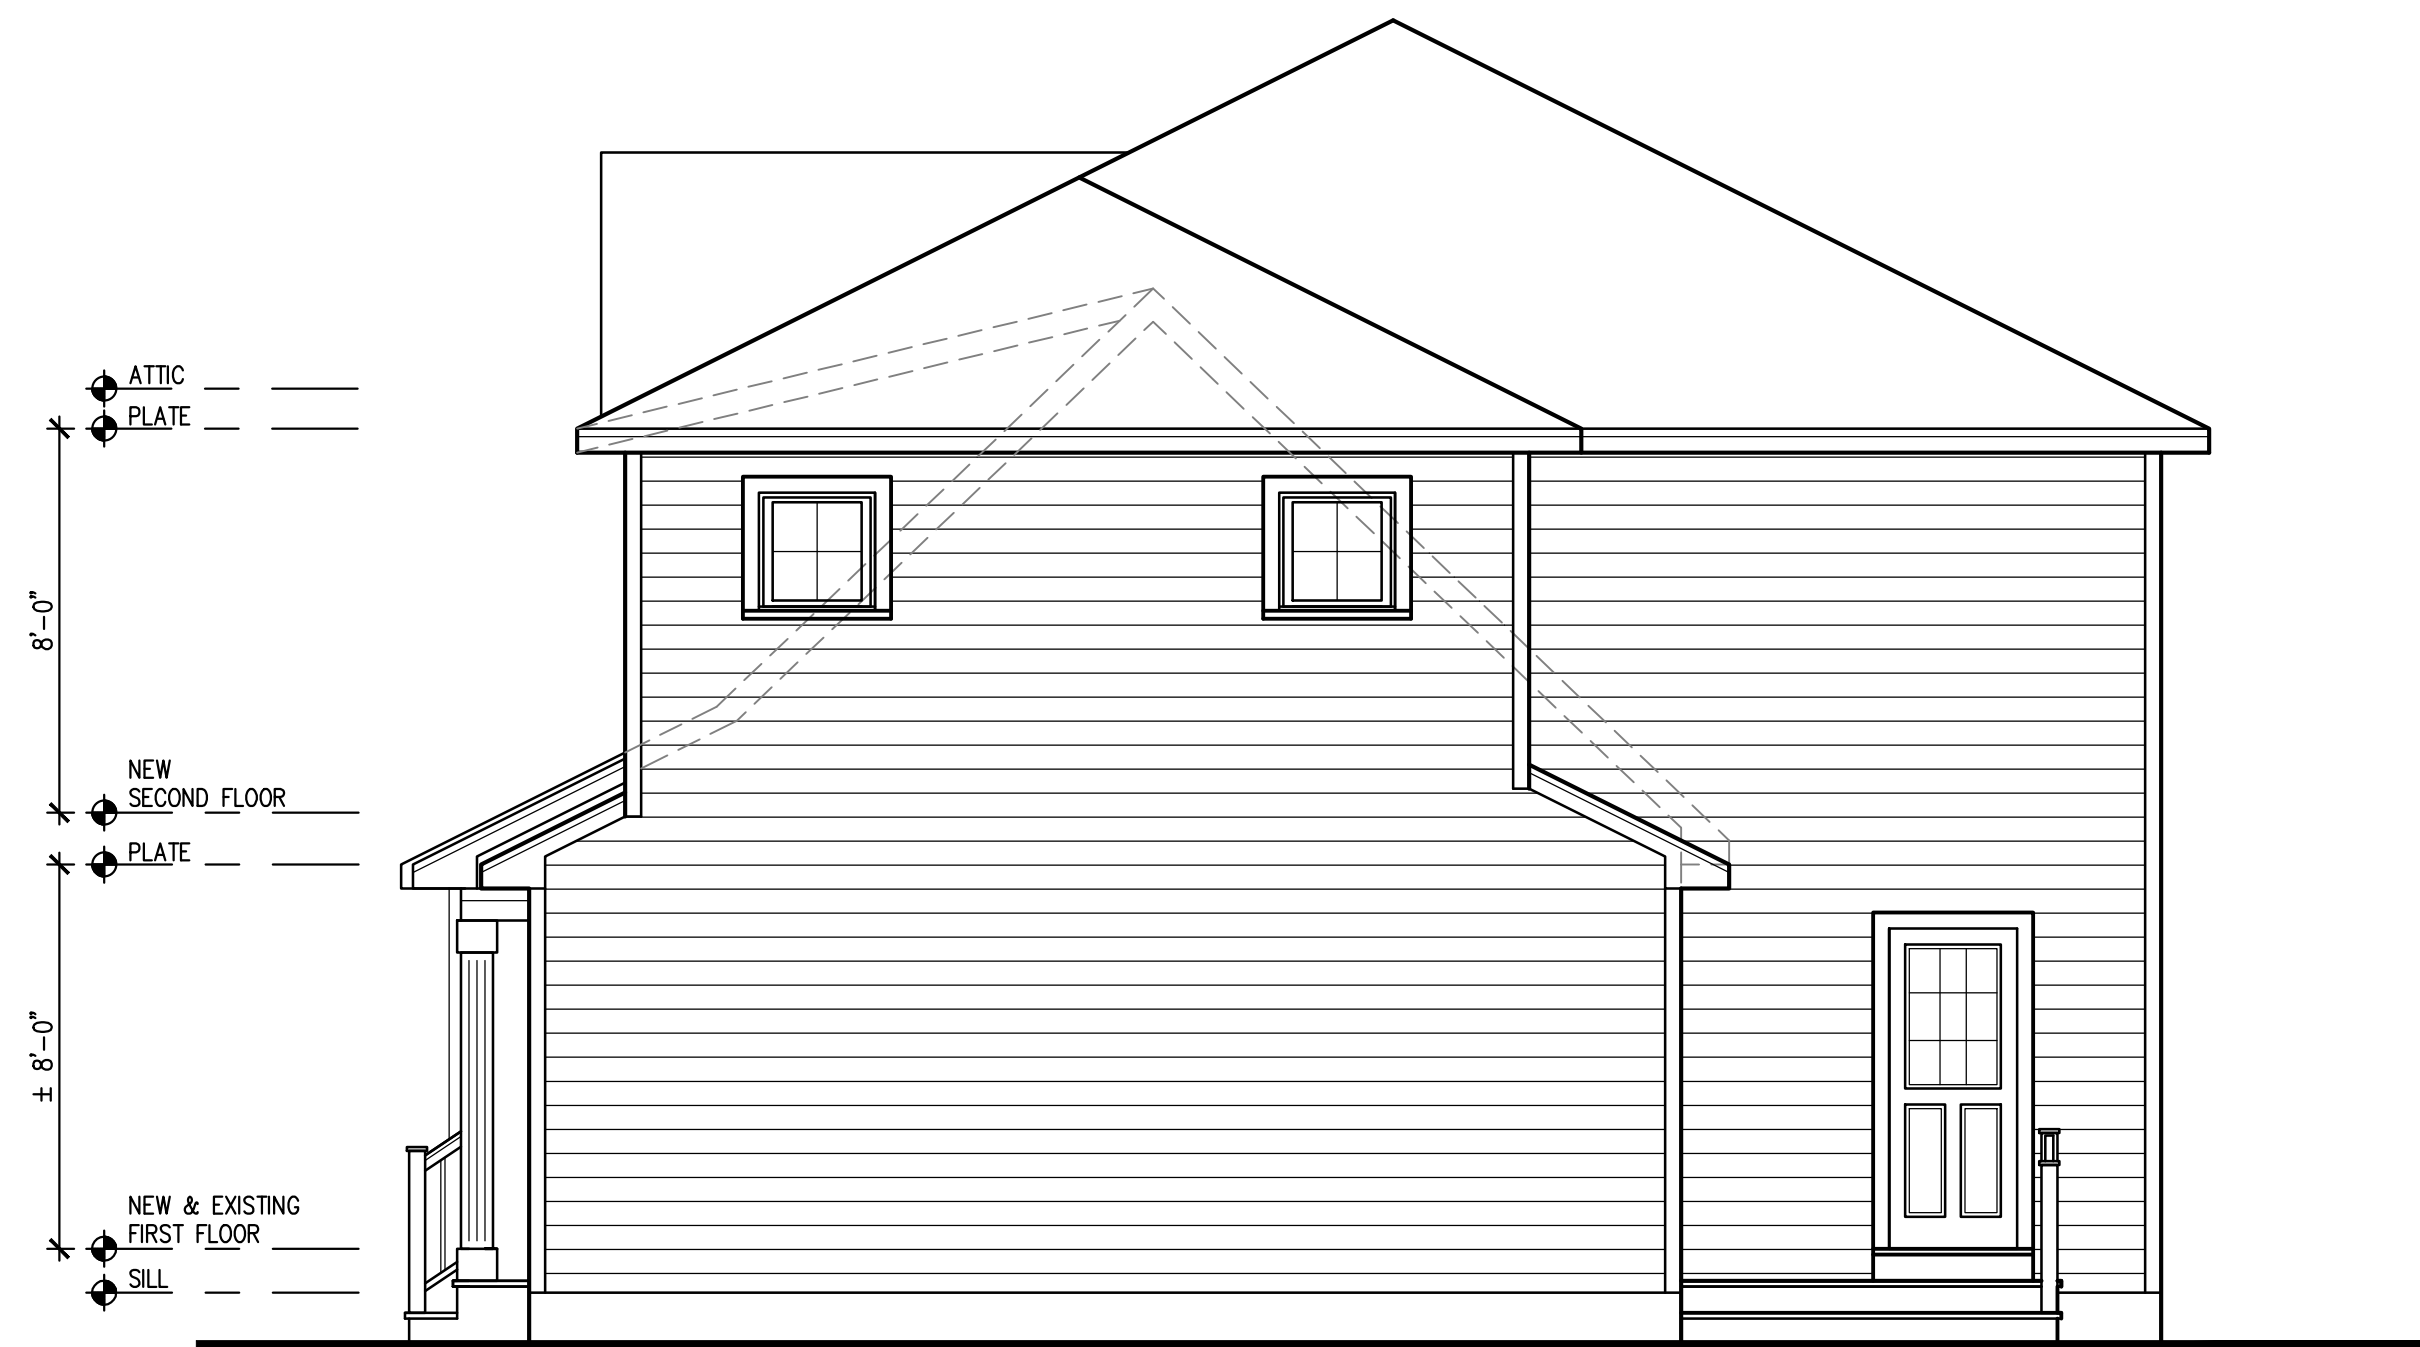

RIGHT SIDE ELEVATION
SCALE: 1/4" = 1'-0"



FRONT ELEVATION
SCALE: 1/4" = 1'-0"



LEFT SIDE ELEVATION
SCALE: 1/4" = 1'-0"



REAR ELEVATION
SCALE: 1/4" = 1'-0"

04-06-2022 FOR VARIANCE

Proposed Addition & Alteration:
Dipad Residence
Lot 6 - Block 810
744 Cherry St - New Milford NJ

ARCHITECT

Vincent C. Graziano, AIA LLC
P.O. BOX 8106
PARAMUS, NJ 07653
201-262-4633

www.vincentgraziano.com
NOT VALID FOR CONSTRUCTION UNLESS
SIGNED & SEALED BY VINCENT C. GRAZIANO, AIA
NJ LIC. #15343 - NY LIC. #033008 - PA LIC. #407112

EXTERIOR ELEVATIONS

A2