


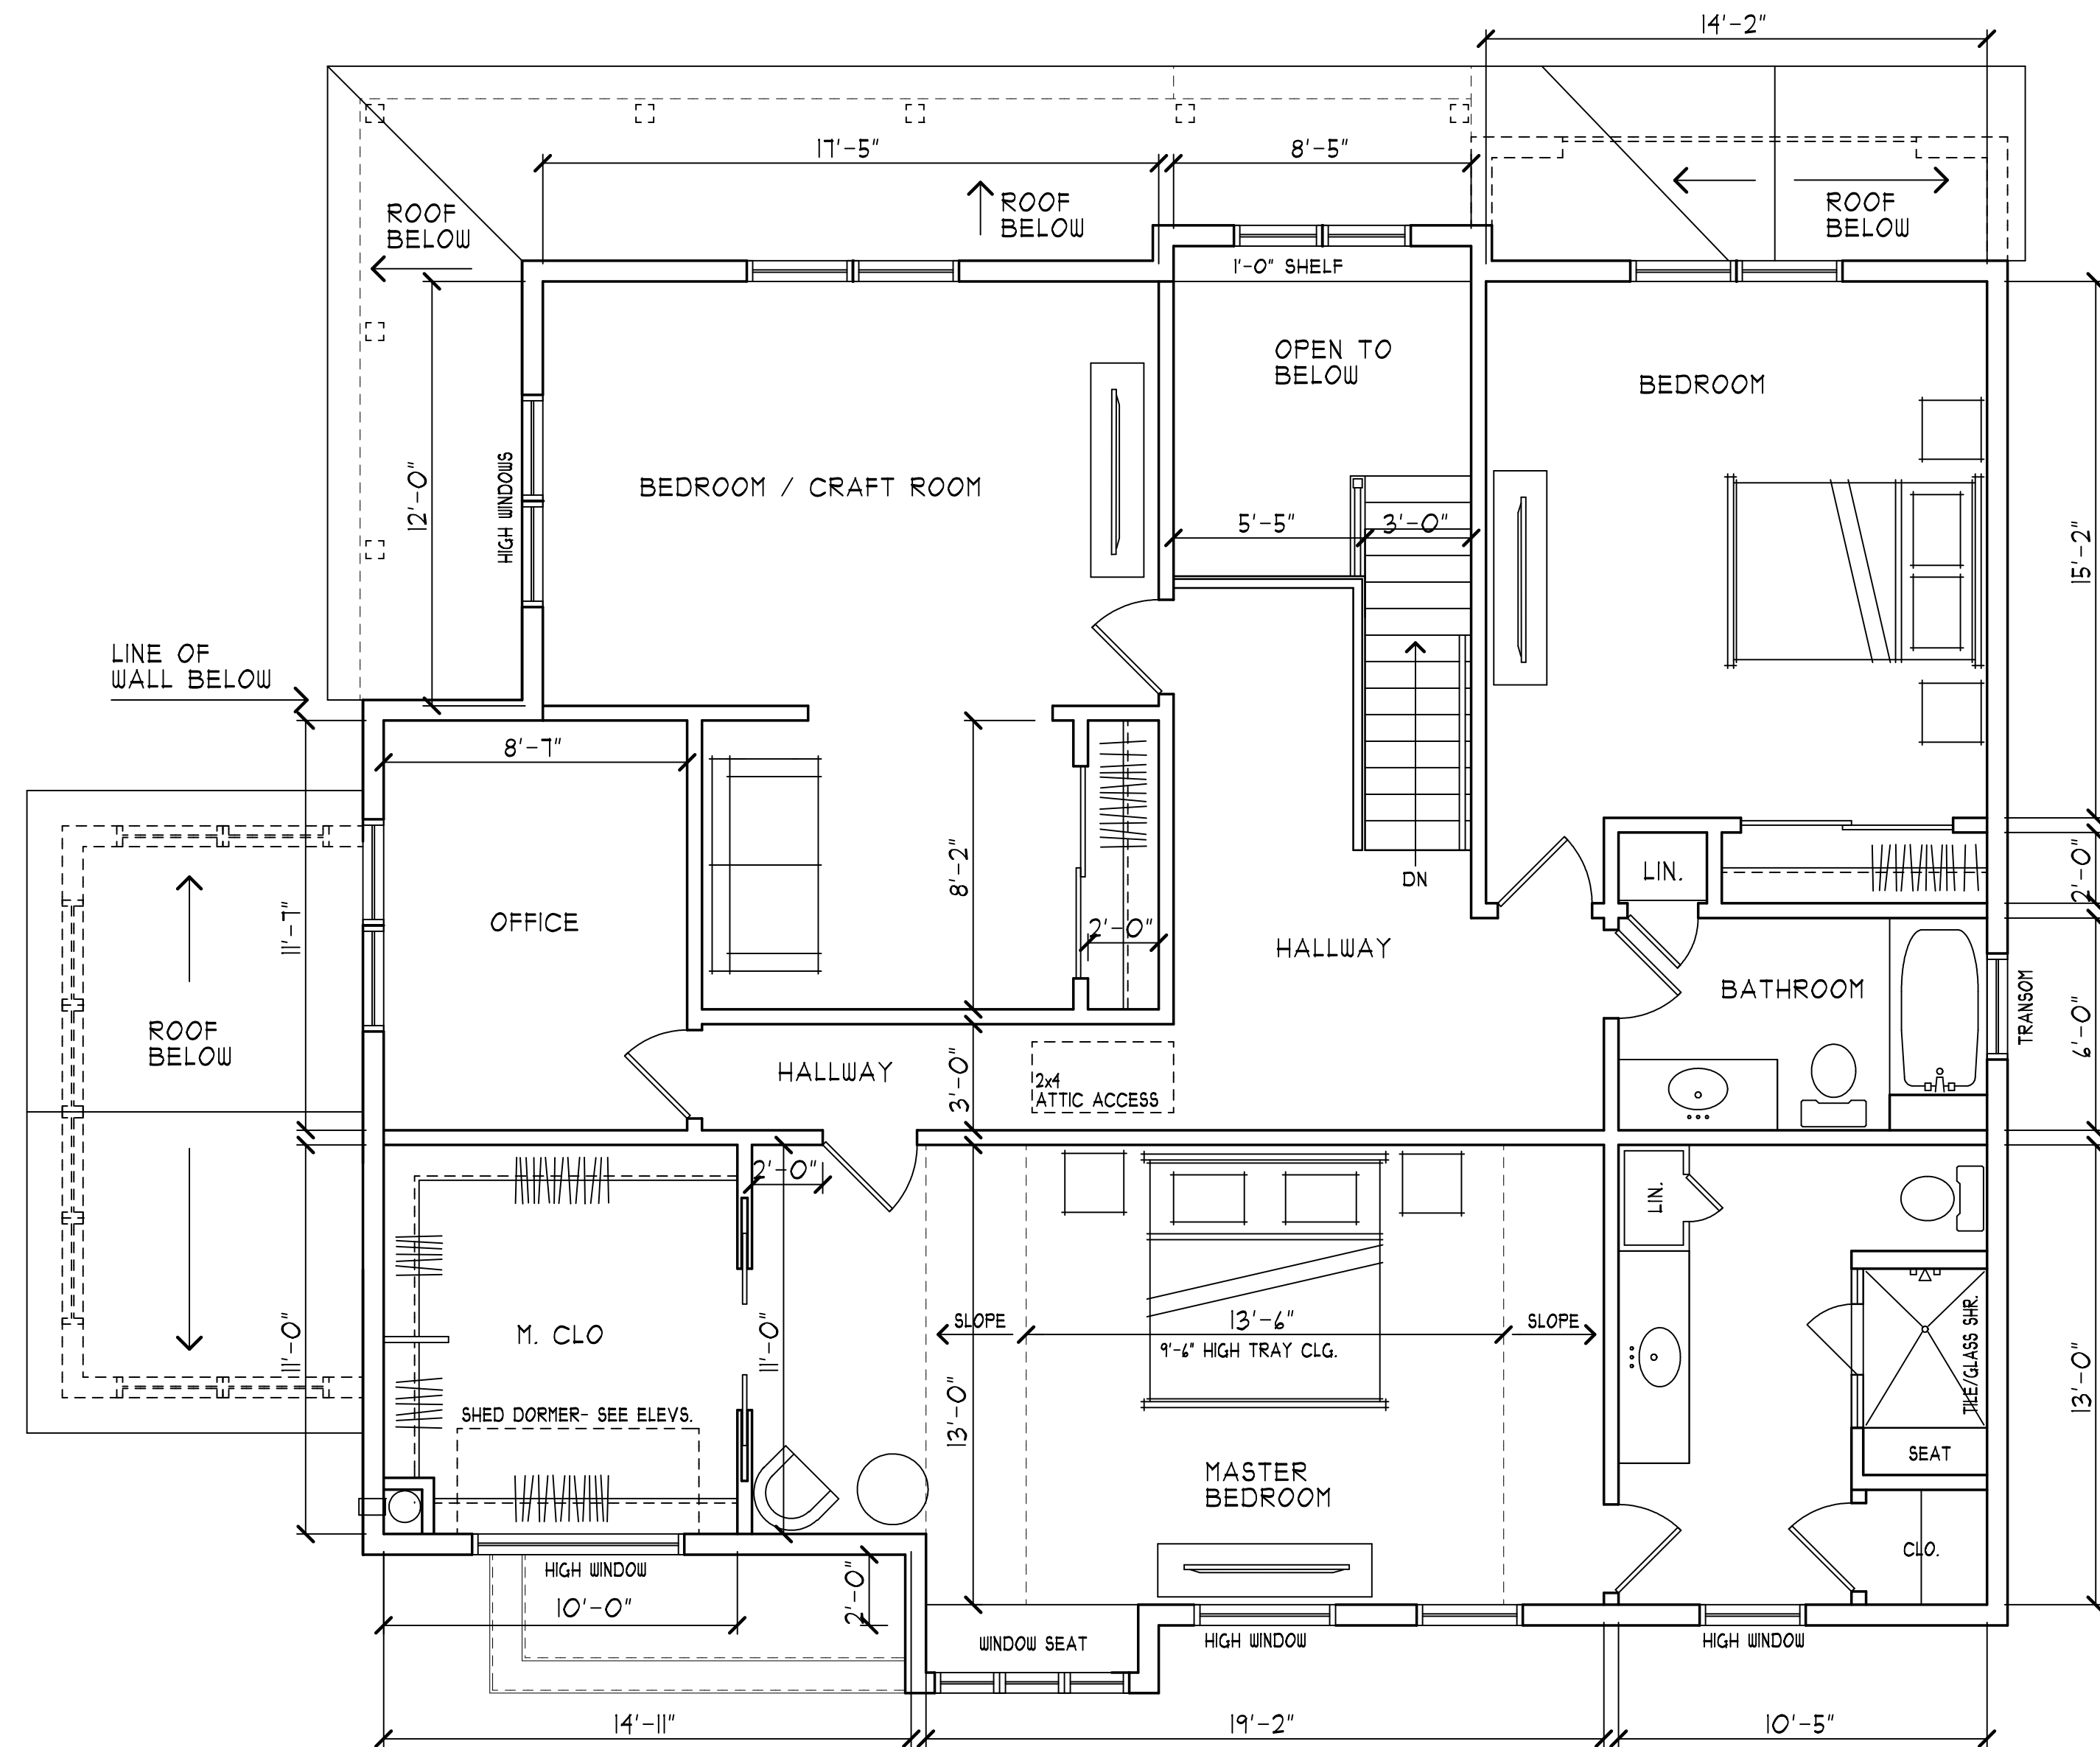

SECOND FLOOR - DESIGN PLAN

SCALE: 1/4" = 1'-0"



315 MURRAY HILL PARKWAY
FIRST FLOOR
EAST RUTHERFORD, N.J. 07073
201-952-1500

SEAL:
MARK A. STEFANELLI R.A.
LLC

NJ ARCH NO. 21A10 13245 00
NOT VALID FOR BUILDING UNLESS SIGNED AND SEALED BY ARCHITECT

PROJECT:
ADDITION & ALTERATIONS FOR:
EXISTING - FAMILY HOUSE

MR. & MRS. QUINONES
308 MYRTLE AVE.
NEW MILFORD, N.J. 07446

ISSUED:	DATE:
SCHEMATIC DESIGN	
BID SET	
PERMIT SET	
THESE DRAWINGS ARE THE PROPERTY OF THE ARCHITECT AND SHALL NOT BE COPIED, RE-USED, OR ALTERED IN ANY FORM WITHOUT THE WRITTEN CONSENT OF THE ARCHITECT	

PROJECT NAME		
QUINONES		
CAD FILENAME:		
REVISIONS		
NO.	REQUESTED BY:	DATE:
DO NOT SCALE DRAWINGS		

DATE:	12/3/21
DRAWN/CHECKED:	MAS
SCALE:	AS NOTED
PROJECT NO.	2021
SHEET NO.	3

ISSUED:	DATE:
SCHEMATIC DESIGN	
BID SET	
PERMIT SET	

THESE DRAWINGS ARE THE PROPERTY OF THE ARCHITECT
AND SHALL NOT BE COPIED, RE-USED, OR ALTERED IN
ANY FORM WITHOUT THE WRITTEN CONSENT OF THE ARCHITECT

PROJECT NAME

QUINONES

CAD FILENAME:

REVISIONS

NO. REQUESTED BY: DATE:

DO NOT SCALE DRAWINGS

DATE: 12/3/21

DRAWN/CHECKED: MAS

SCALE: AS NOTED


PROJECT NO. 2021

SHEET NO.




FRONT ELEVATION

SCALE: 1/4" = 1'-0"

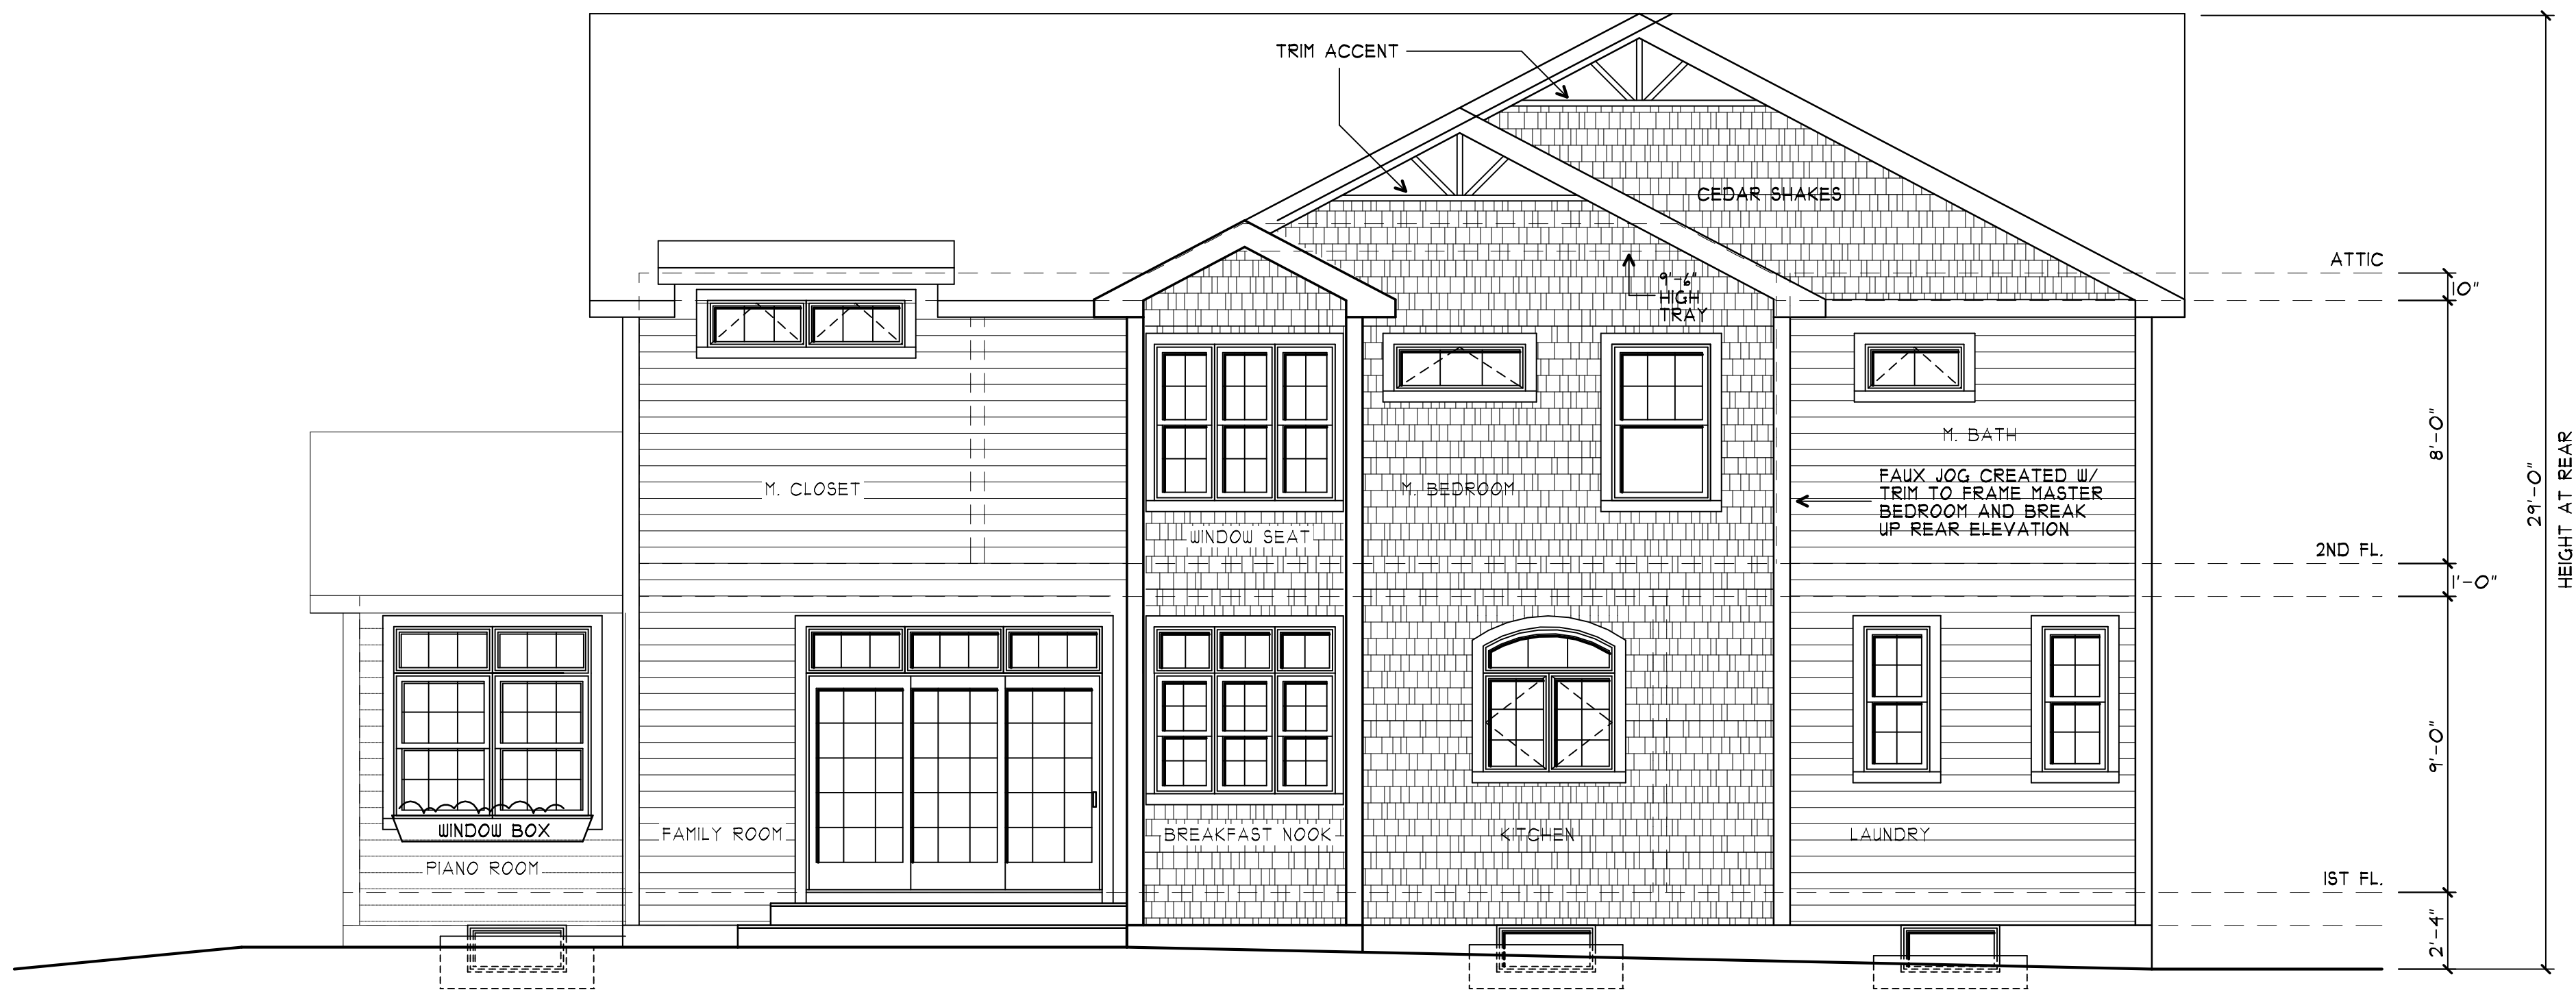

REAR ELEVATION

SCALE: 1/4" = 1'-0"

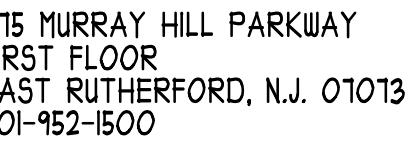

U ARCH NO. 21A10 13245 00
NOT VALID FOR BUILDING UNLESS SIGNED AND SEALED BY ARCHITECT

R. t MRS. QUINONES
08 MYRTLE AVE.
EW MILFORD, N.J. 07646

[illegible]

THESE DRAWINGS ARE THE PROPERTY OF THE ARCHITECT
AND SHALL NOT BE COPIED, RE-USED, OR ALTERED IN
ANY FORM WITHOUT THE WRITTEN CONSENT OF THE ARCHITECT

QUINONES

VISIONS

NO. REQUESTED BY: DATE:

DO NOT SCALE DRAWINGS

TE: 12/3/21

AWN/CHECKED: MAS

AS NOTED

PROJECT NO. 2021

SHEET NO. _____



SCALE: $1/4" = 1'-0"$



SCALE: 1/4" = 1'-0"