

PROJECT TITLE:
CRUZ ACOSTA ARCHITECTS, LLP
 285 MOUNMOUTH AVE. NEW MILFORD NJ 07646

151 W. CLINTON AVENUE,
 BERGENFIELD NJ 07621
 T 201-887-8386

1140 CALDWELL AVENUE
 UNION NJ 07083
 T 908-5145892


NOTE:
 THESE DRAWINGS ARE INSTRUMENTS OF SERVICE AND ARE THE PROPERTY OF THE ARCHITECT. THEY ARE AVAILABLE ONLY FOR REVIEW AND USE IN ACCORDANCE WITH THIS NOTICE. THE DESIGNS SHOWN AND DESCRIBED HEREIN INCLUDING ALL TECHNICAL DRAWINGS AND DETAILS THEREOF ARE PROPRIETARY AND CANNOT BE REPRODUCED IN WHOLE OR PART WITHOUT THE EXPRESSED WRITTEN PERMISSION OF THE ARCHITECT.

PROJECT TITLE:
PROPOSED RENOVATION AND ADDITION
 285 MOUNMOUTH AVE. NEW MILFORD NJ 07646


NO.	REVISION	DATE

DRAWING TITLE:
**2ND FLOOR PLAN
 ROOF FRAMING PLAN
 PLUMBING RISER
 DIAGRAM**


PROJ. NO. DRAWING NO.:
 SCALE: AS NOTED **A-4**
 DATE: 2021-03-19

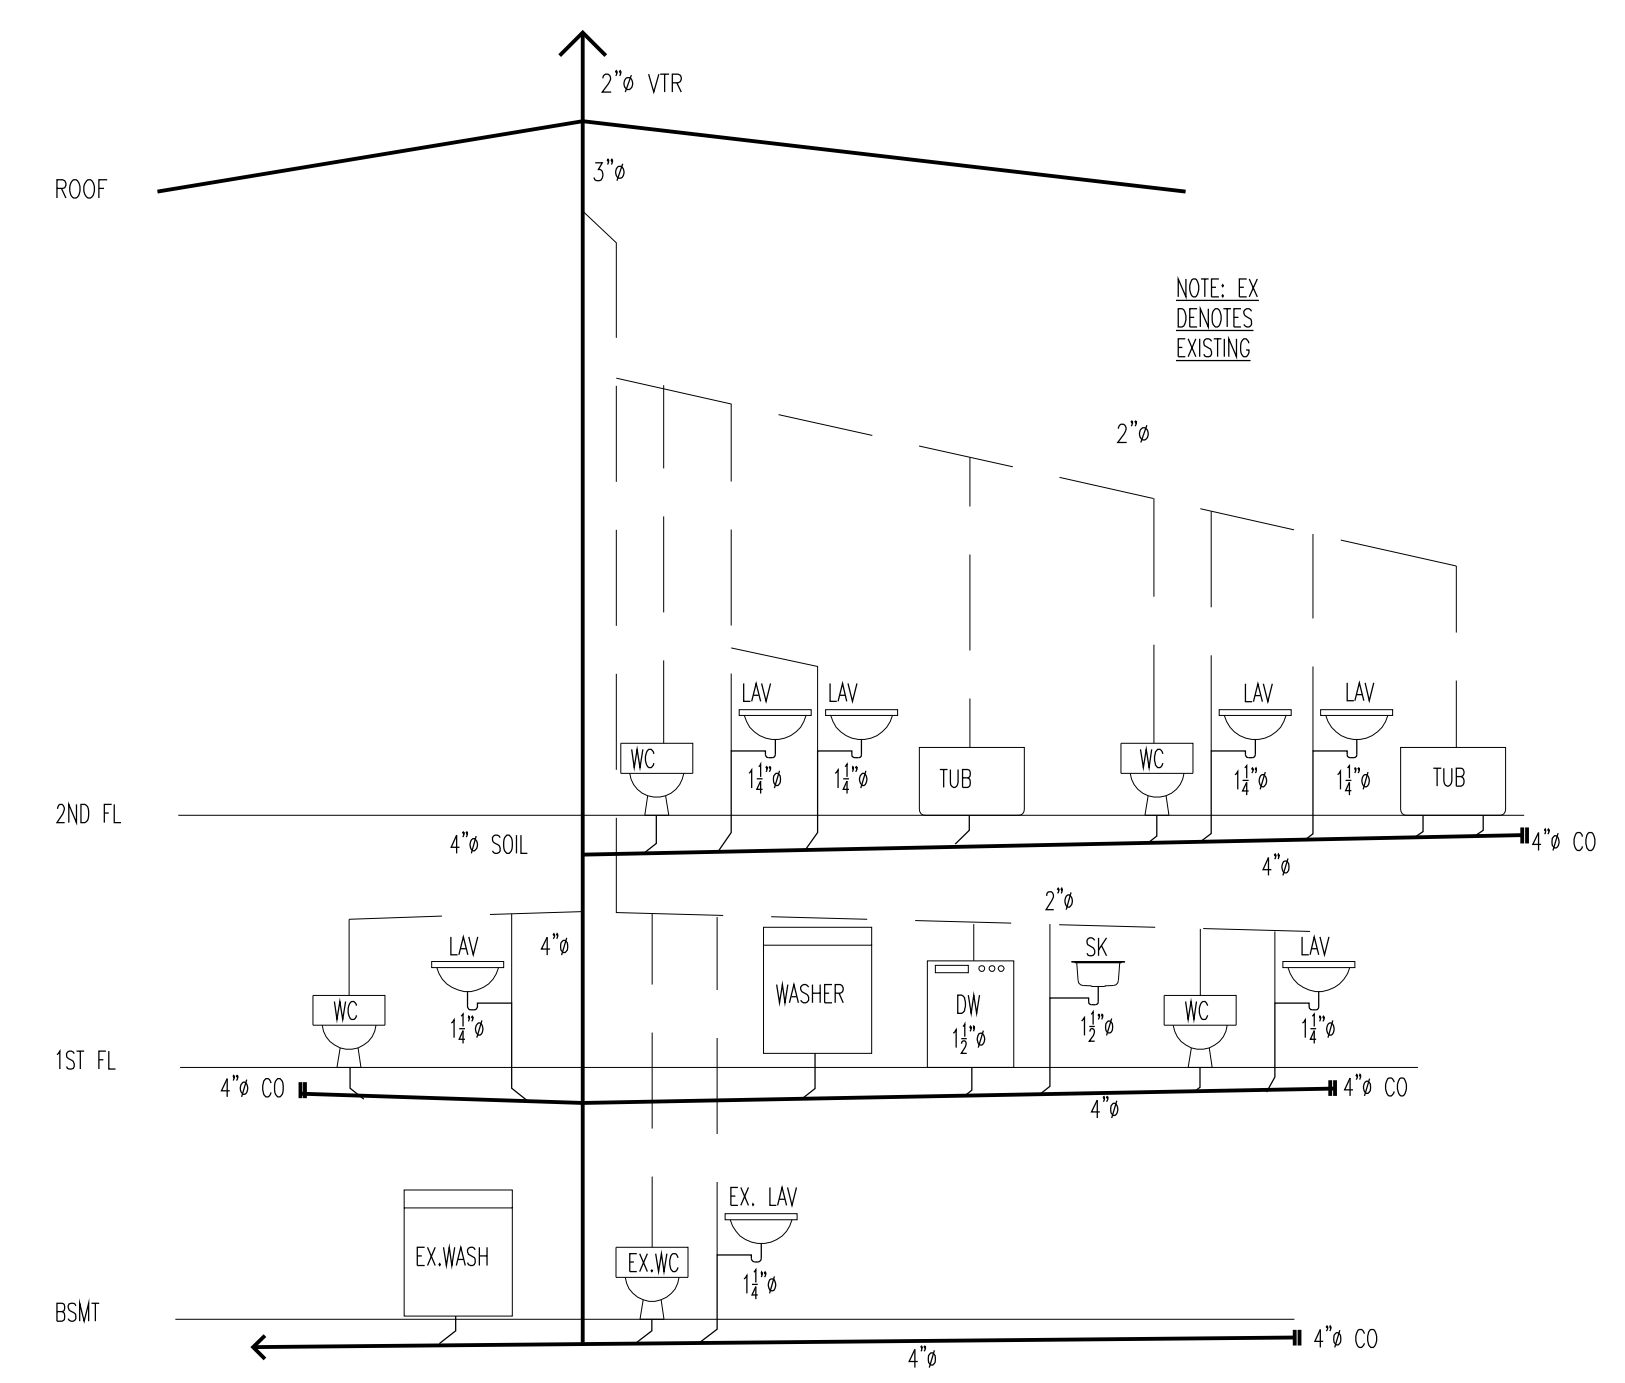

3 PLUMBING RISER DIAGRAM
 NTS

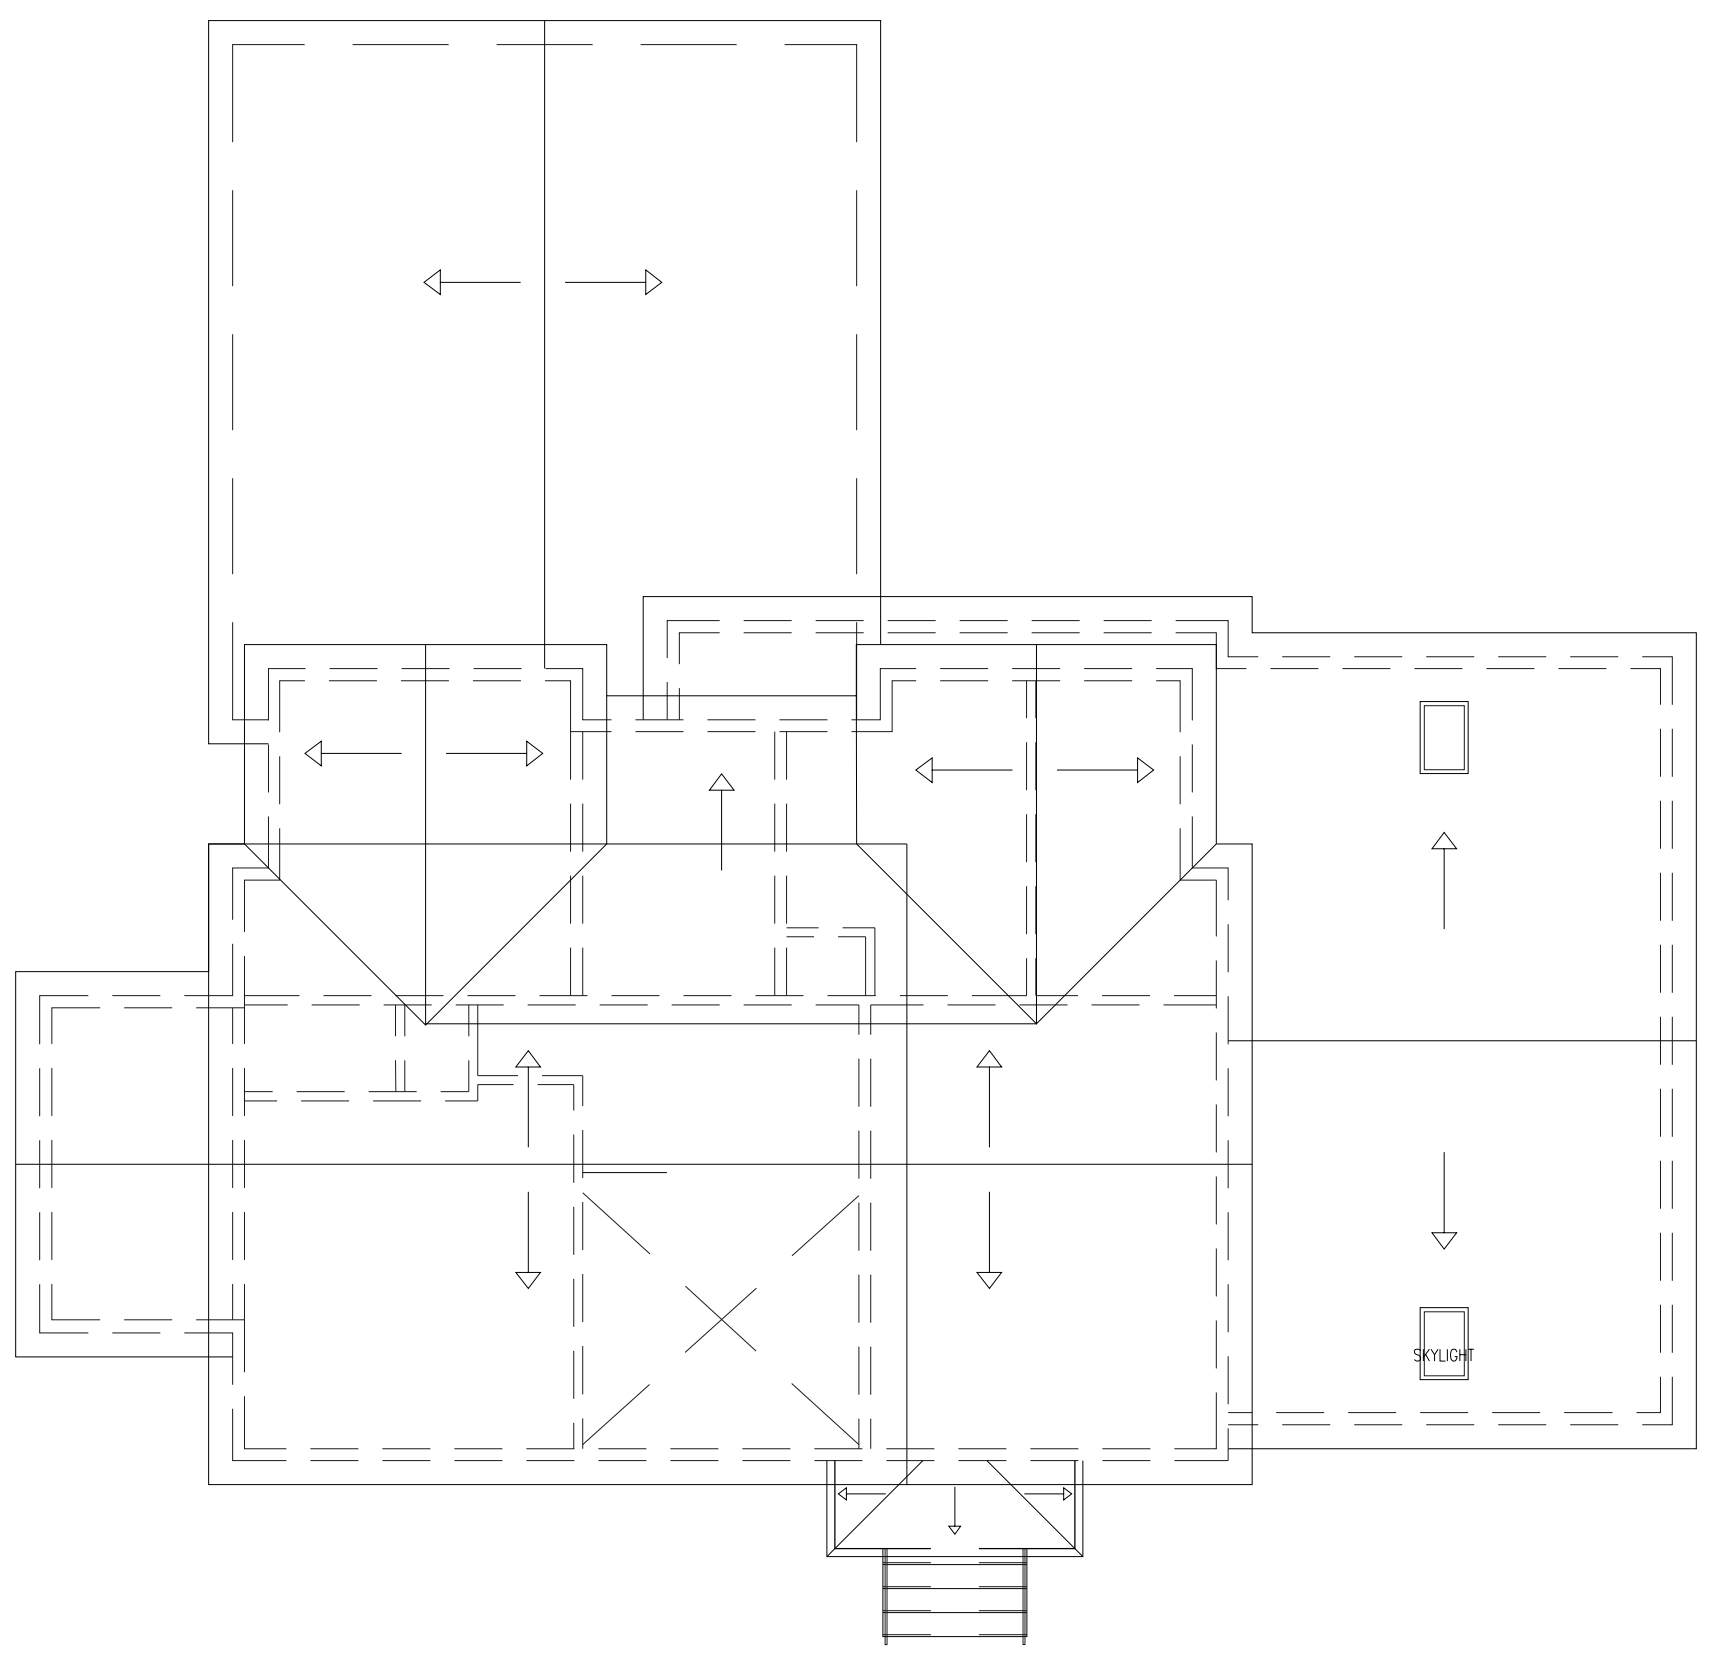

2 ROOF FRAMING PLAN
 Scale: 1/8"=1'-0"

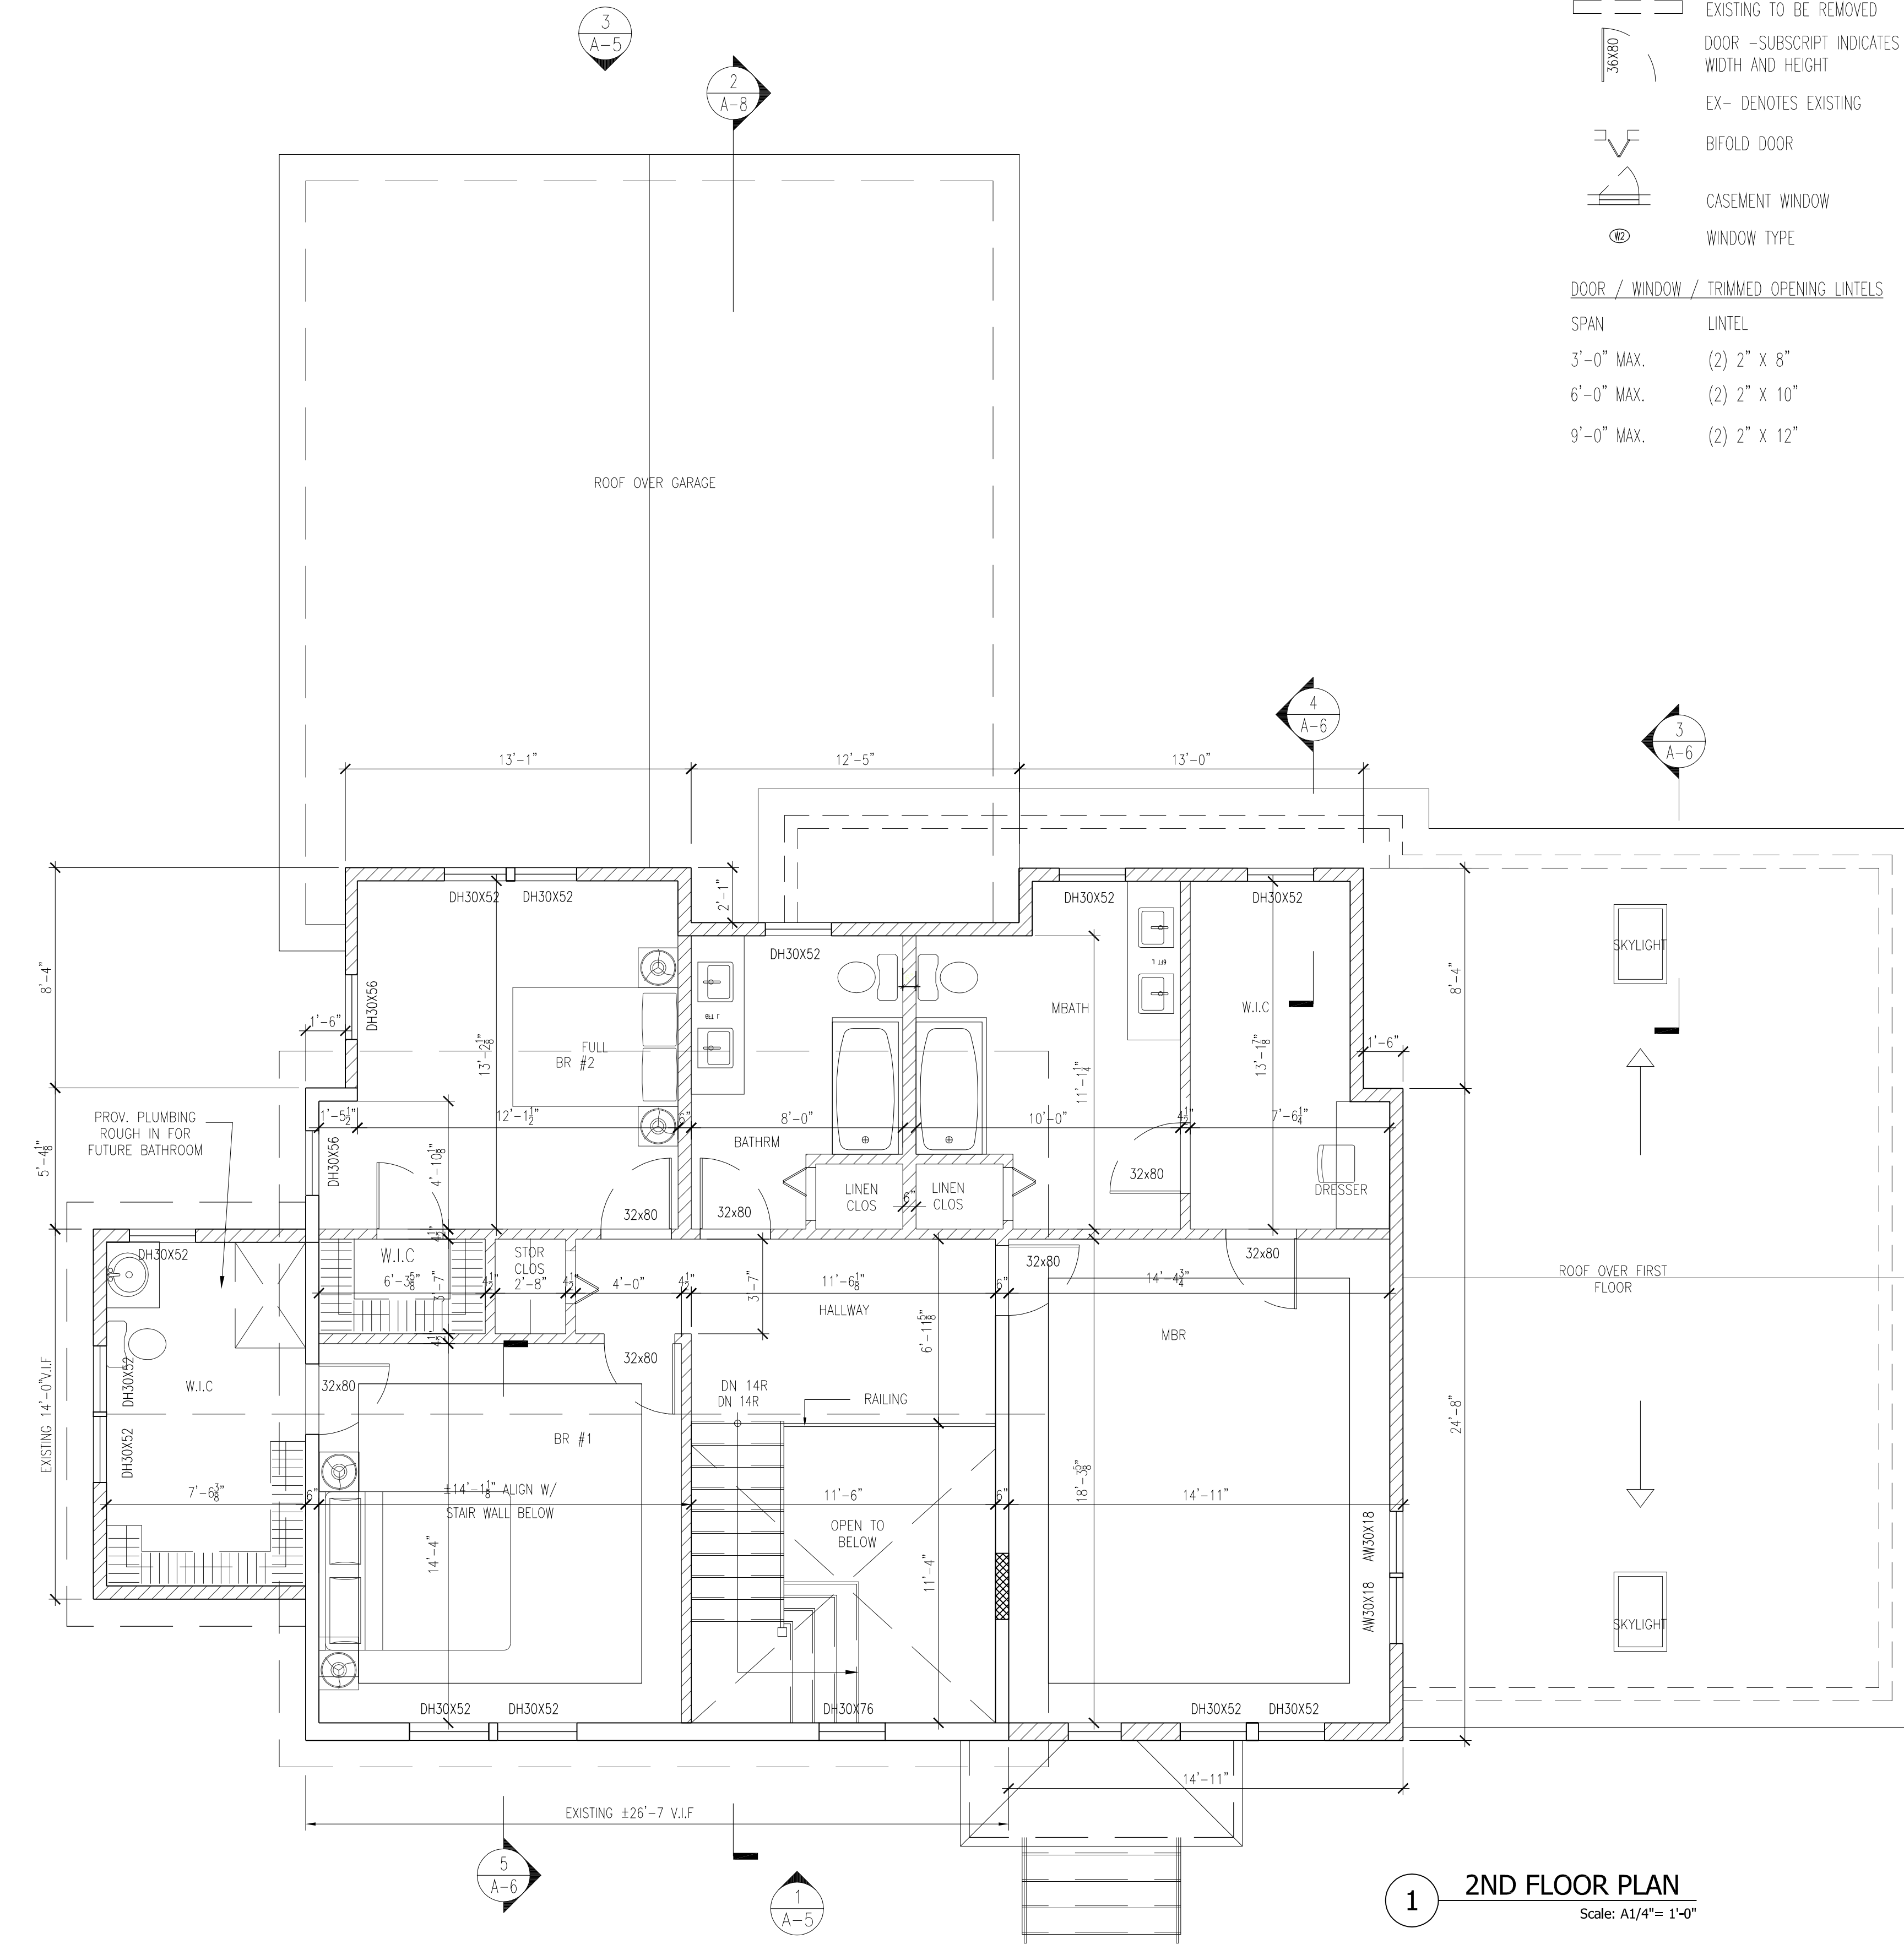

1 2ND FLOOR PLAN
 Scale: 1/4"=1'-0"

- SYMBOLS LEGEND**
- EXISTING WALL TO REMAIN
 - NEW DRYWALL WALL/ PARTITION
 - NEW CMU FOUNDATION WALL
 - EXISTING TO BE REMOVED
 - DOOR - SUBSCRIPT INDICATES WIDTH AND HEIGHT
 - EX - DENOTES EXISTING
 - BIFOLD DOOR
 - CASEMENT WINDOW
 - WINDOW TYPE
- DOOR / WINDOW / TRIMMED OPENING LINTELS**
- | | |
|------------|--------------|
| SPAN | LINTEL |
| 3'-0" MAX. | (2) 2" X 8" |
| 6'-0" MAX. | (2) 2" X 10" |
| 9'-0" MAX. | (2) 2" X 12" |