


References:


1. KNOWN AND DESIGNATED as Lot 10 Block 164 as shown on a certain map entitled, "Map of Raymond Ranch Homes, in Section One, Borough of New Milford, Bergen County, N.J." filed in the Bergen County Clerk's Office on March 29, 1950 as Map No. 3886.
2. KNOWN AND DESIGNATED as Lot 20 Block 1707 as shown on the current Tax Assessment Map, Borough of New Milford, Bergen County, New Jersey.
3. Deed Book V1054 Page 232

Notes:

1. This survey is for title purpose only.
2. Only surface conditions are shown on this map. The surveyor takes no responsibility for buried pipes, wires, wells, and other utilities.
3. Property subject to easements and restrictions of record and findings of a current title report.
4. Property corners have not been set pursuant to N.J.A.C. 13:40-5.2.

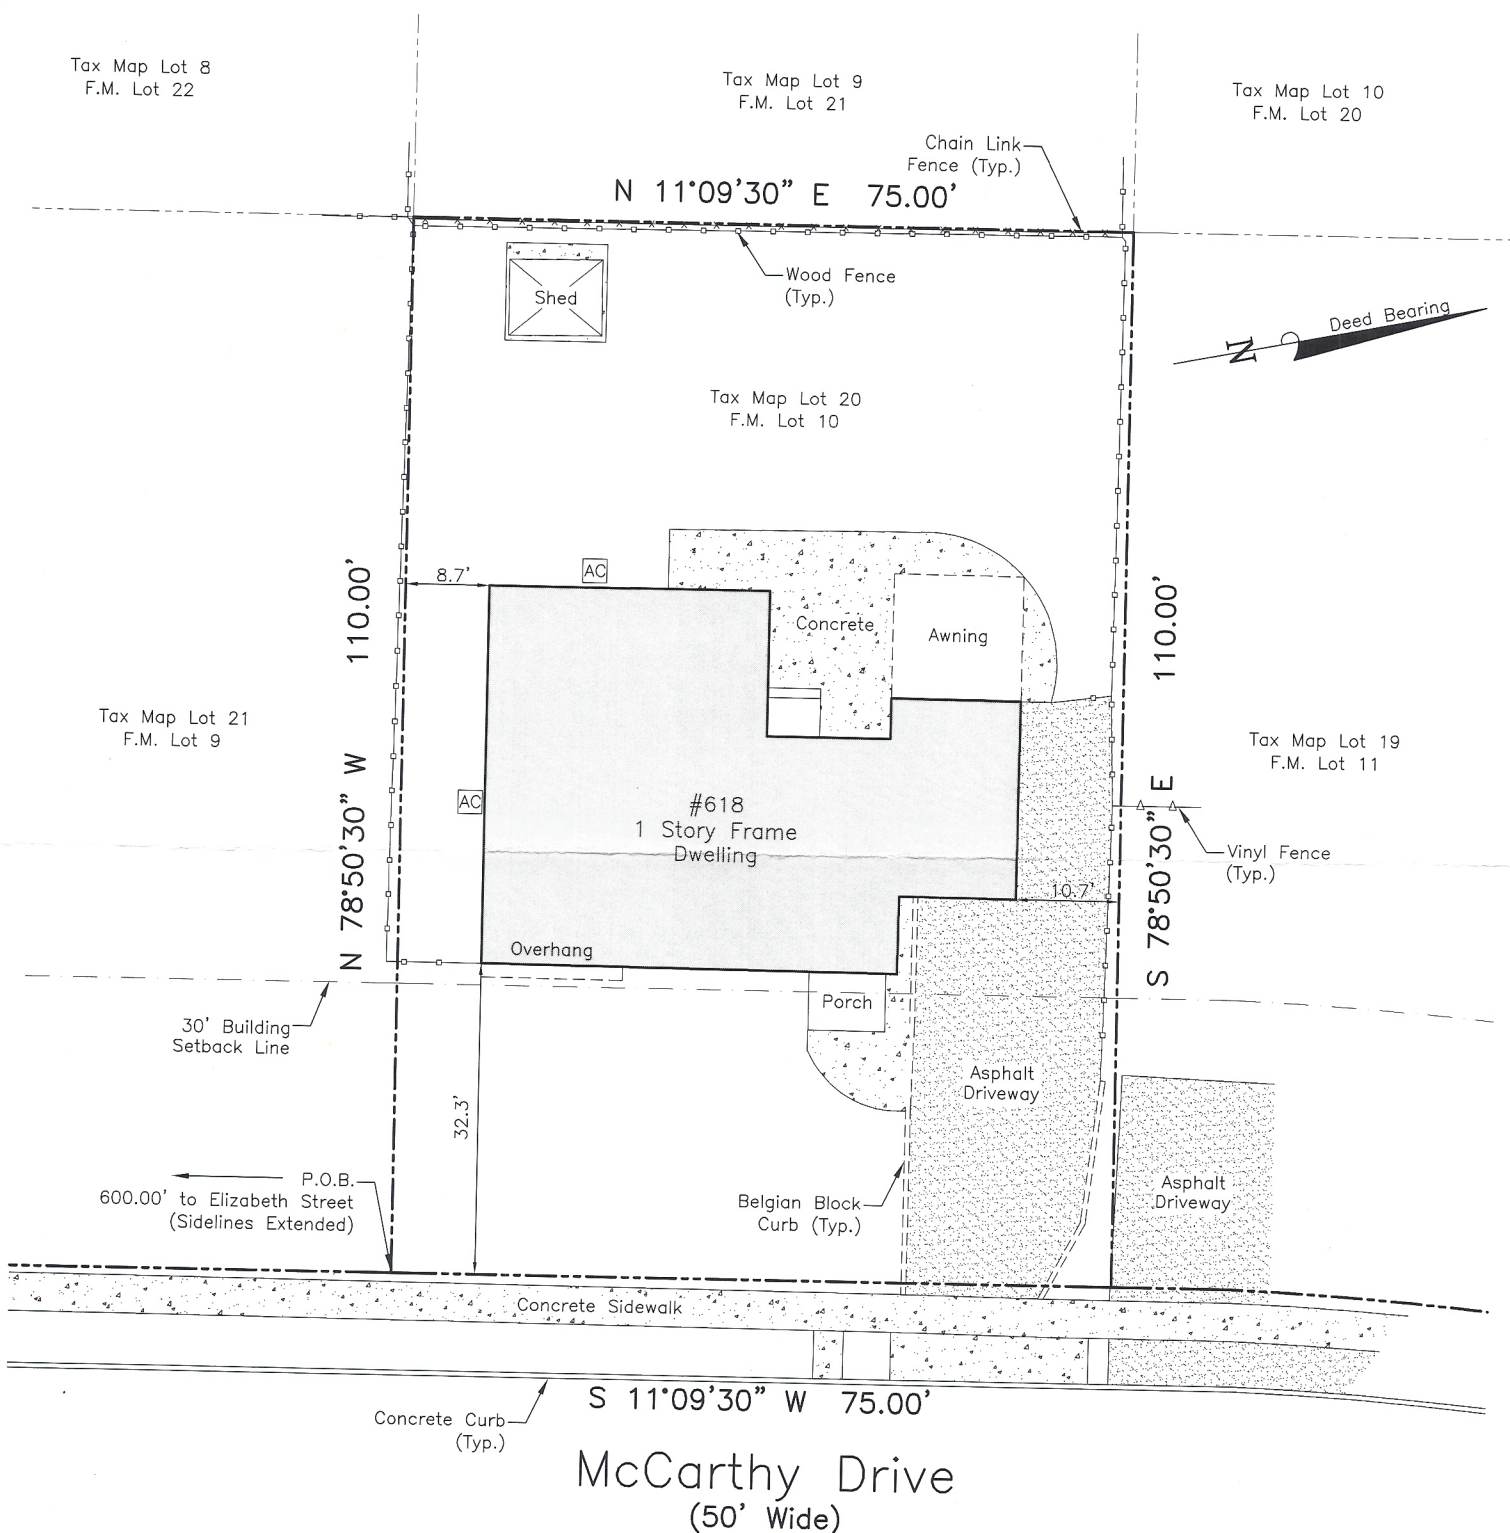


This Survey is certified to:
 Dean Parlapapides and Andriana Parlapapides

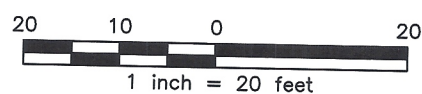

Schmidt Surveying

66 Hunting Drive, Dumont, NJ 07628
 Phone: (201) 403-5801
 Fax: (201) 244-6163
 www.schmidtsurveying.weebly.com

Andrew A. Schmidt

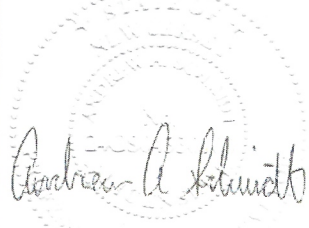

NJ Professional Land Surveyor
 No. 24GS04330100

Survey of Property
 Tax Lot 20 - Block 1707
 618 McCarthy Drive
 Borough of New Milford
 Bergen County, New Jersey

Drawn: PV	Checked: AS	Date: 10-21-20	Scale: 1" = 20'
--------------	----------------	-------------------	--------------------

Certificate of Authorization No. 24GA28182800