


REVISIONS		
DATE	NAME	NO.
2-2-89	WARREN D. SKRABLE	13457
12-30-91	RAIMONDI ASSOC.	-
11-18-96	WARREN D. SKRABLE	13457
9-28-98	JOHN C. RICHARDSON JR.	20789
4-20-01	" " " "	"
4-15-03	JOHN C. RICHARDSON JR.	20789
12-31-03	JOHN C. RICHARDSON JR.	20789

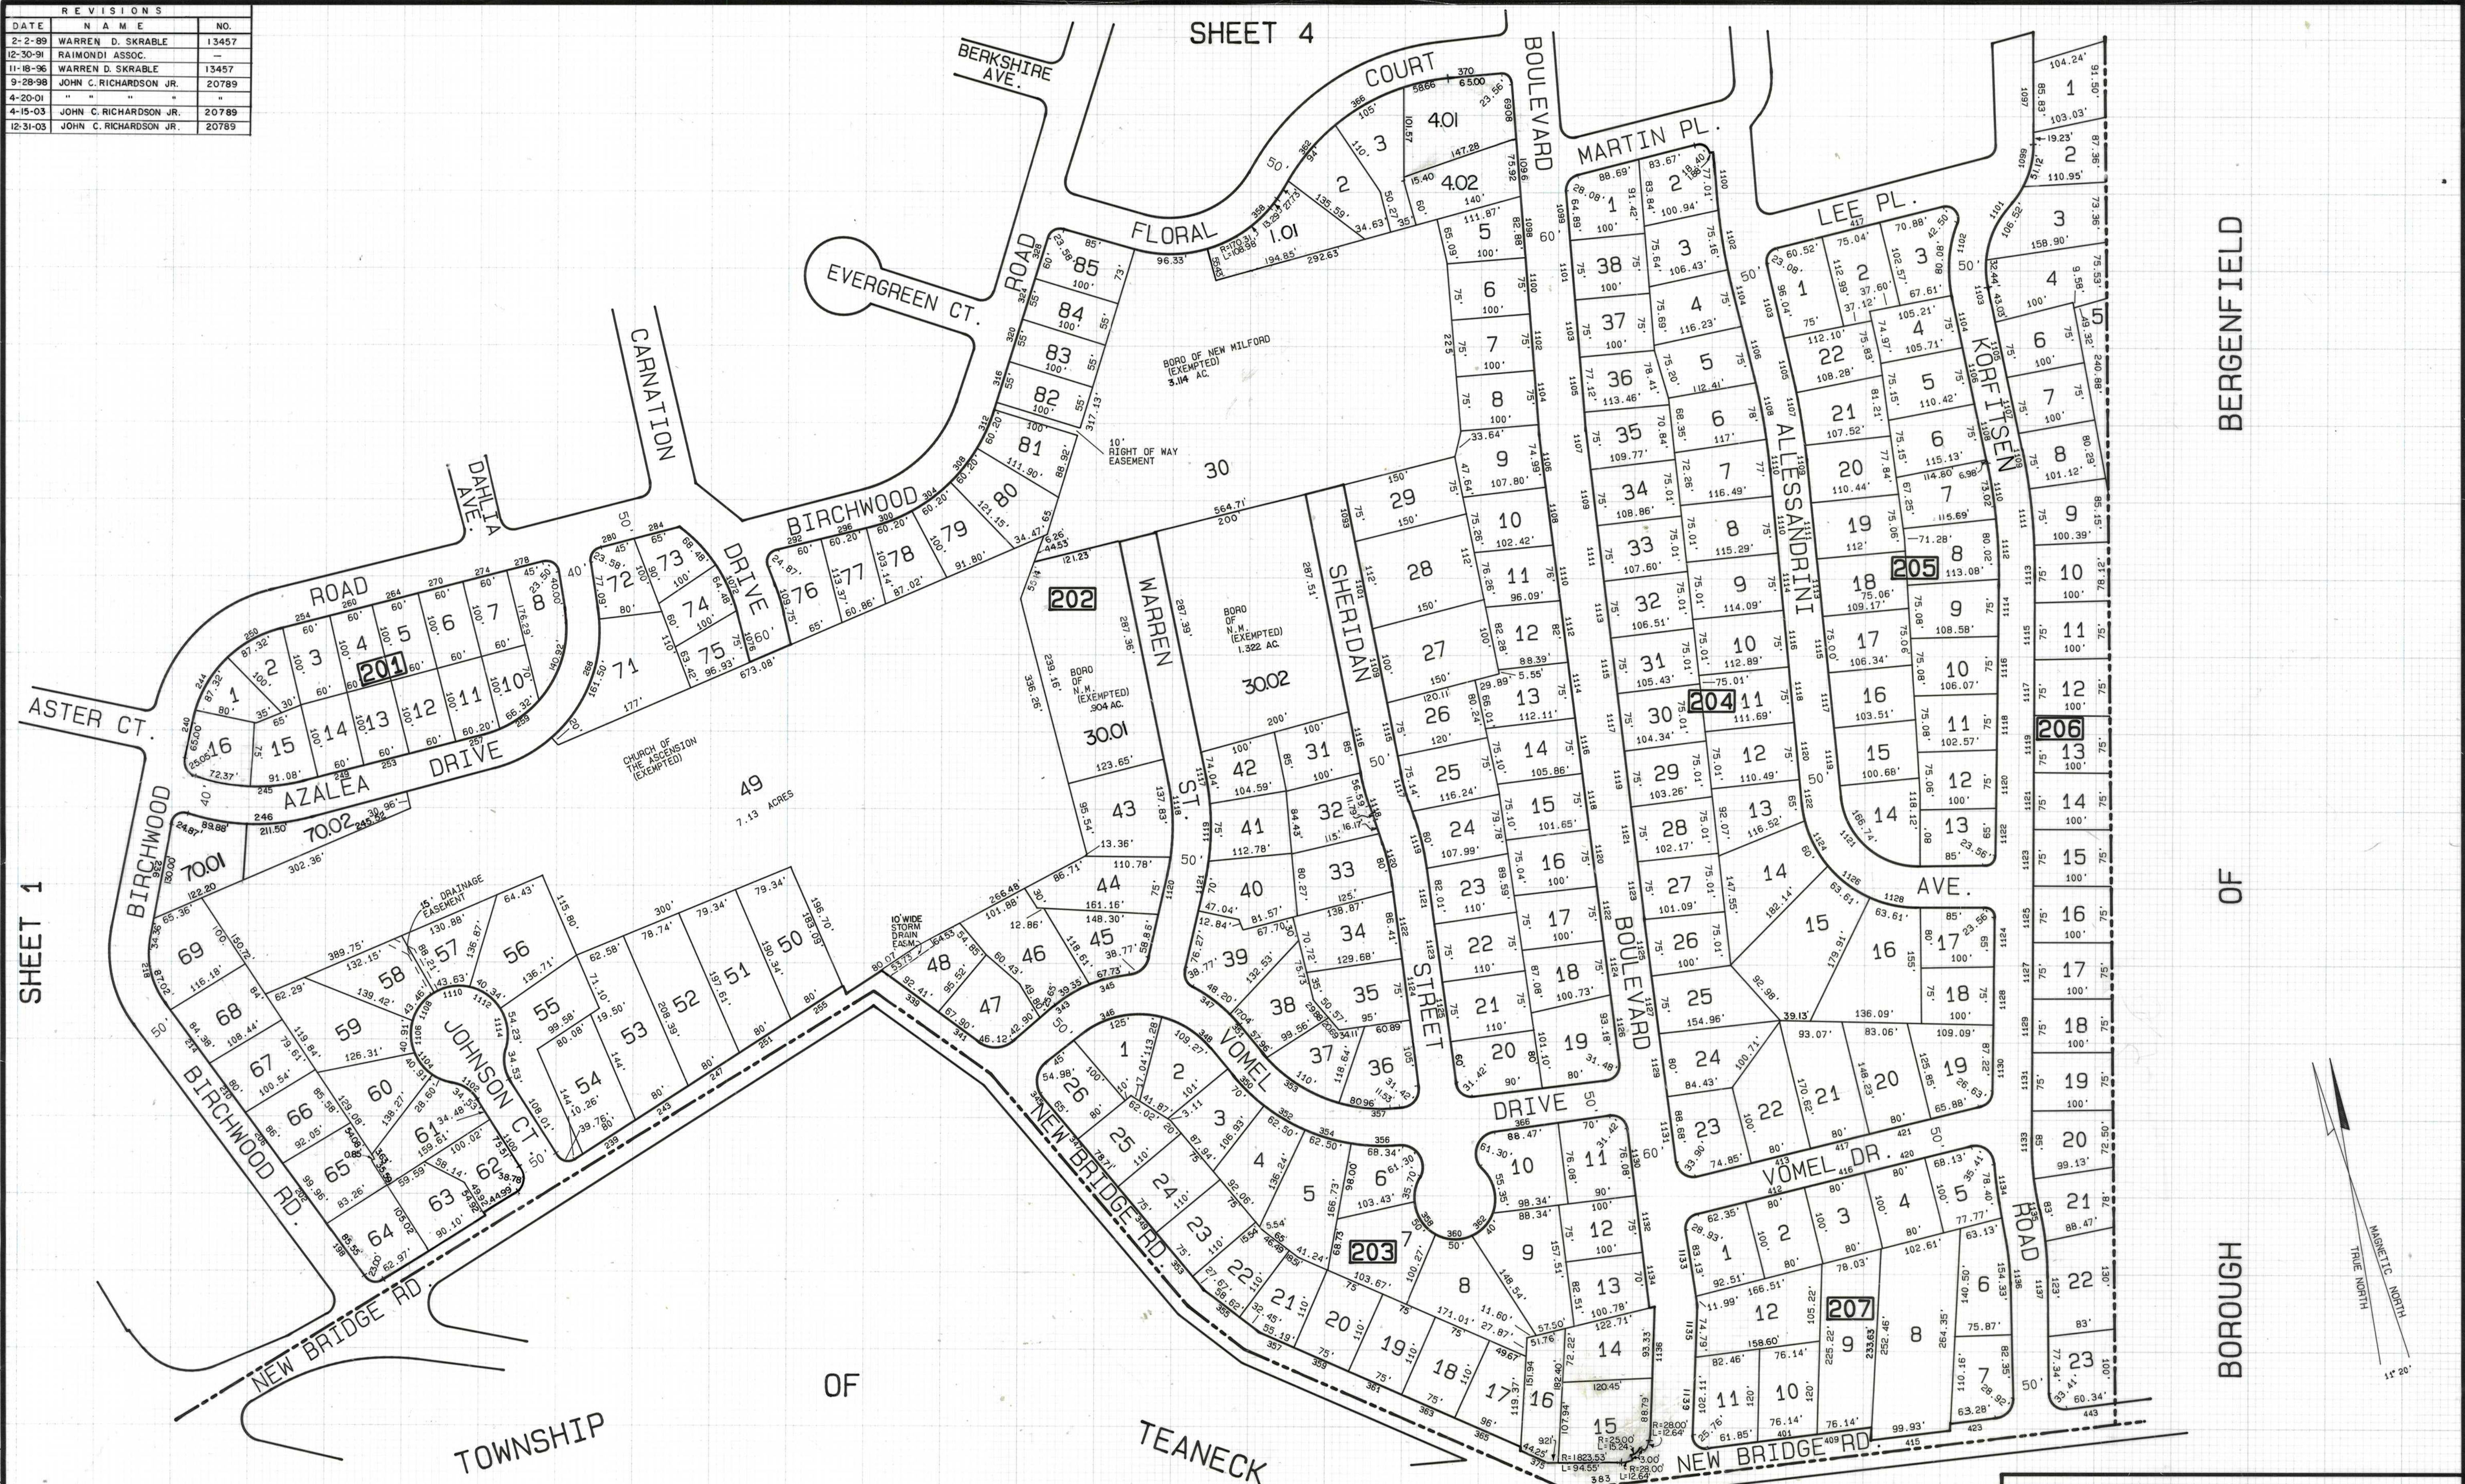

NEW JERSEY DEPARTMENT OF TREASURY
DIVISION OF TAXATION
LOCAL PROPERTY AND PUBLIC UTILITY BRANCH
APPROVED AS A TAX MAP PURSUANT TO THE
PROVISIONS OF CHAPTER 175, LAWS OF 1913, ETC.
FOR THE DIRECTOR, DIVISION OF TAXATION
John J. Schwaneweide
BY: P.E. & L.S.
J.C. 016436 CHIEF, ENGINEERING SECTION
DATE: SEP 24 1986 SERIAL NO. 868

TAX MAP
BOROUGH OF NEW MILFORD
BERGEN COUNTY, NEW JERSEY
SCALE: 1"=100' JANUARY 1986
WM. O. SCHWANEWEDE P.E. & L.S. 14230
201 THE PLAZA, TEANECK, NJ 07666

COMPUTER DRAFTING BY T.O. Vogelbach, Inc., P.O. Box 68, Basking Ridge, NJ 08859