


REVISIONS		
DATE	NAME	NO.
11-18-96	WARREN D. SKRABLE	13457
4-20-01	JOHN C. RICHARDSON JR.	20789
4-15-03	JOHN C. RICHARDSON JR.	20789

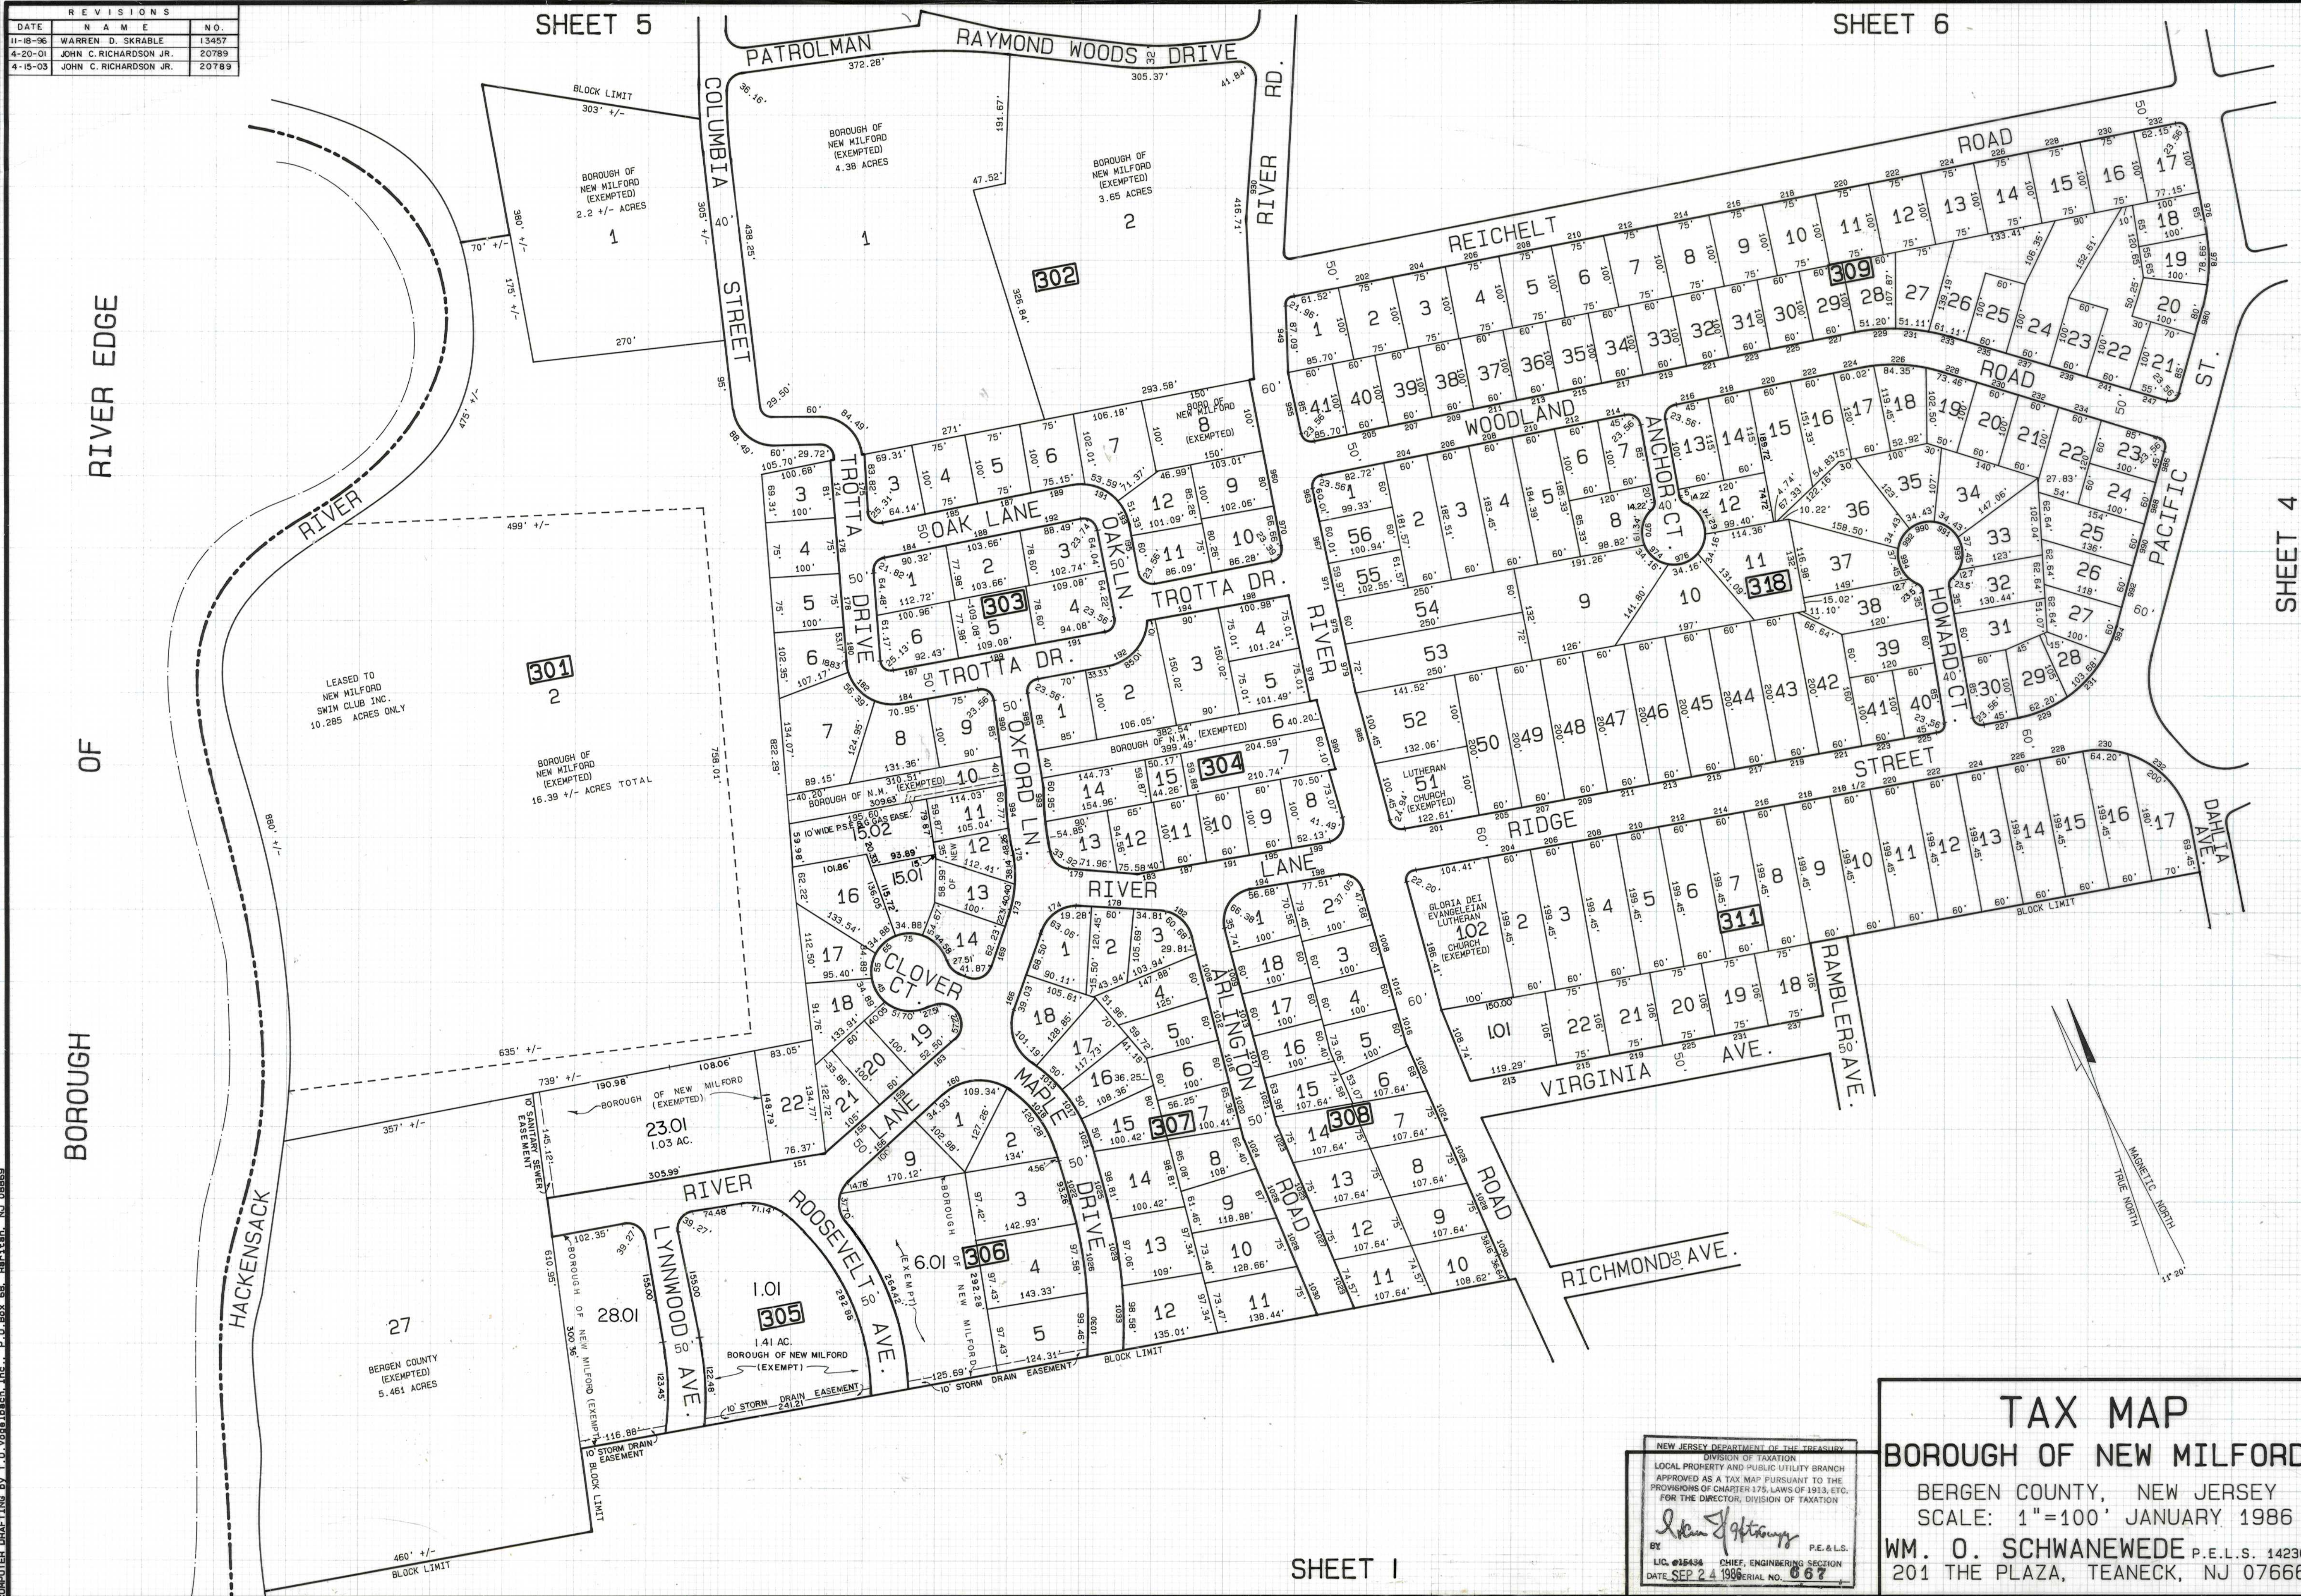

COMPUTER DRAFTING BY T.O. VORPACH, INC., P.O. Box 68, Brickton, NJ 08829

NEW JERSEY DEPARTMENT OF THE TREASURY
DIVISION OF TAXATION
LOCAL PROPERTY AND PUBLIC UTILITY BRANCH
APPROVED AS A TAX MAP PURSUANT TO THE
PROVISIONS OF CHAPTER 175, LAWS OF 1983, ETC.
FOR THE DIRECTOR, DIVISION OF TAXATION
John J. Gannon
BY *John J. Gannon* P.E. & L.S.
LIC. 015434 CHIEF ENGINEERING SECTION
DATE SEP 24 1996 SERIAL NO. 657

TAX MAP
BOROUGH OF NEW MILFORD
BERGEN COUNTY, NEW JERSEY
SCALE: 1"=100' JANUARY 1986
WM. O. SCHWANEWEDE P.E. & L.S. 14230
201 THE PLAZA, TEANECK, NJ 07666

SHEET 1