


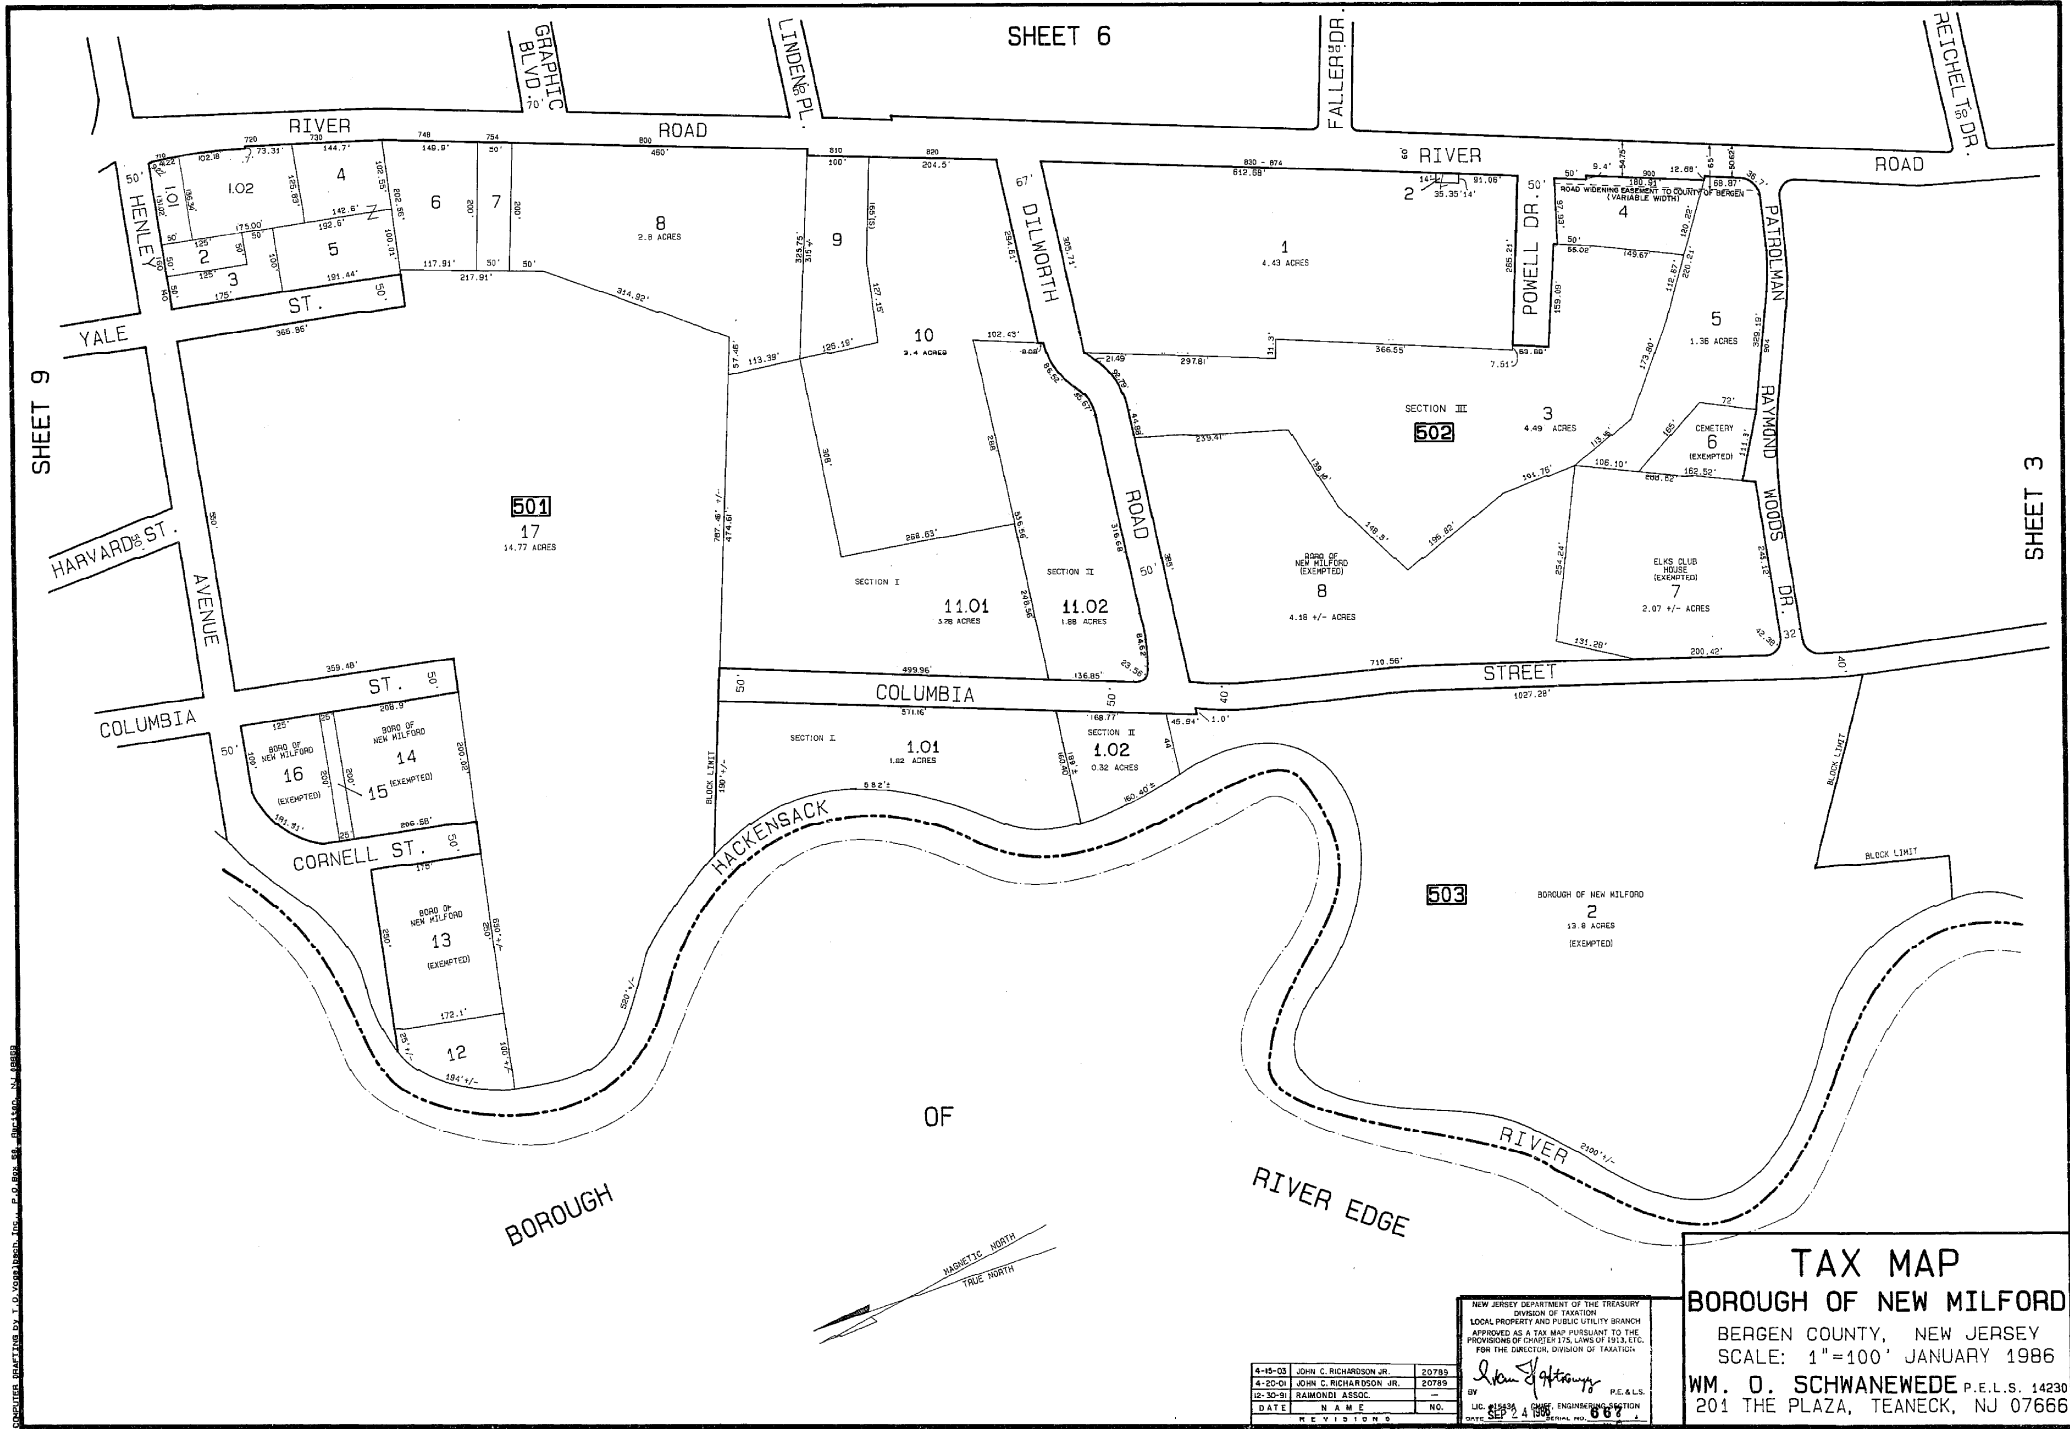

TAX MAP
BOROUGH OF NEW MILFORD
BERGEN COUNTY, NEW JERSEY
SCALE: 1"=100' JANUARY 1986
WM. O. SCHWANEWEDE P.E.L.S. 14230
201 THE PLAZA, TEANECK, NJ 07666

NEW JERSEY DEPARTMENT OF THE TREASURY DIVISION OF TAXATION LOCAL PROPERTY AND PUBLIC UTILITY BRANCH APPROVED AS A TAX MAP PURSUANT TO THE PROVISIONS OF CHAPTER 175, LAWS OF 1983, ETC. FOR THE DIRECTOR, DIVISION OF TAXATION			
4-10-83	JOHN C. RICHARDSON JR.	20789	<i>John C. Richardson Jr.</i> BY P.E. & L.S. LIC. 81343 & 81345 ENGINEERING DIVISION DATE SEP 24 1983
4-20-83	JOHN C. RICHARDSON JR.	20789	
12-30-83	RAYMOND ASSOC.	-	
DATE	NAME	NO.	
REVISIONS			