


REVISIONS		
DATE	NAME	NO.
12-30-91	RAIMONDI ASSOC.	-
11-18-96	WARREN D. SKRABLE	13457
1-27-97	WARREN D. SKRABLE	13457
9-28-98	JOHN C. RICHARDSON JR.	20789
4-20-01	JOHN C. RICHARDSON JR.	20789
4-15-03	JOHN C. RICHARDSON JR.	20789
12-31-03	JOHN C. RICHARDSON JR.	20789

BOROUGH OF RIVER EDGE

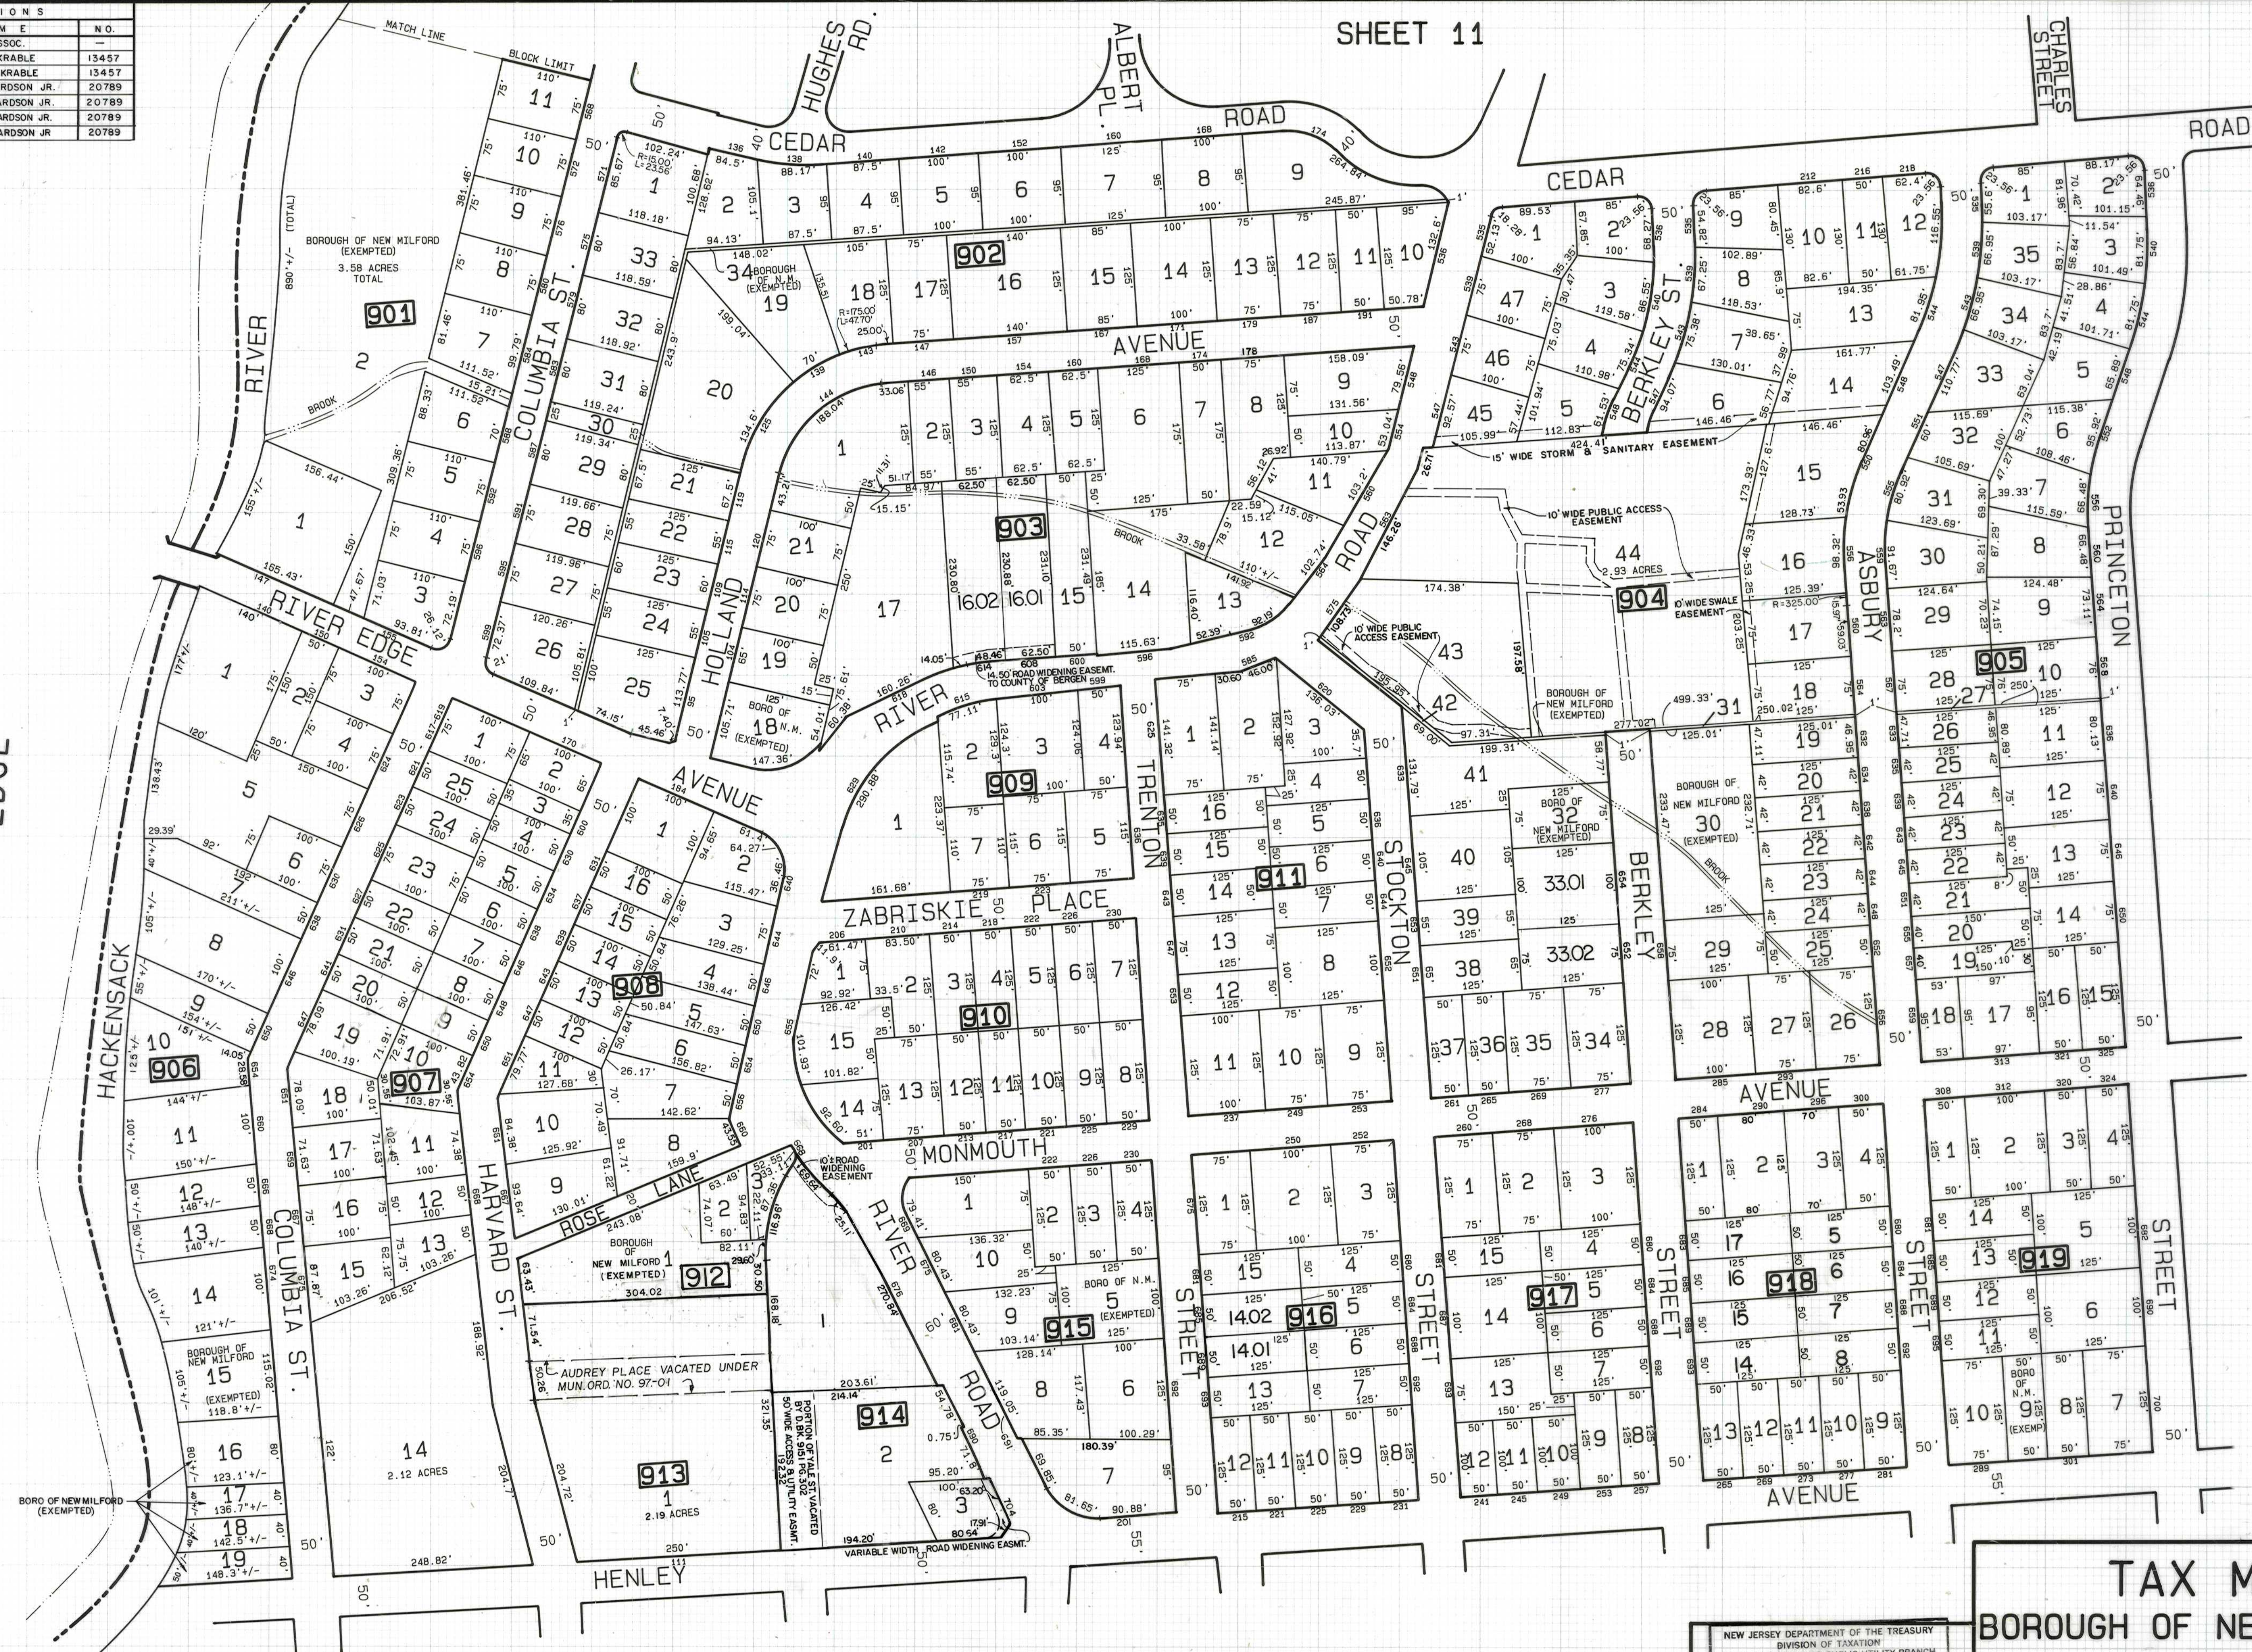

SHEET 5

SHEET 6

SHEET 10

TAX MAP
BOROUGH OF NEW MILFORD
 BERGEN COUNTY, NEW JERSEY
 SCALE: 1"=100' JANUARY 1986
WM. O. SCHWANEWEDE P.E.L.S. 14230
 201 THE PLAZA, TEANECK, NJ 07666

NEW JERSEY DEPARTMENT OF THE TREASURY
 DIVISION OF TAXATION
 LOCAL PROPERTY AND PUBLIC UTILITY BRANCH
 APPROVED AS A TAX MAP PURSUANT TO THE
 PROVISIONS OF CHAPTER 175, LAWS OF 1913, ETC.
 FOR THE DIRECTOR, DIVISION OF TAXATION
John J. Galt
 BY *John J. Galt* P.E. & L.S.
 LIC. #14334 CHIEF, ENGINEERING SECTION
 DATE: SEP 24 1986 SERIAL NO. 8-89