


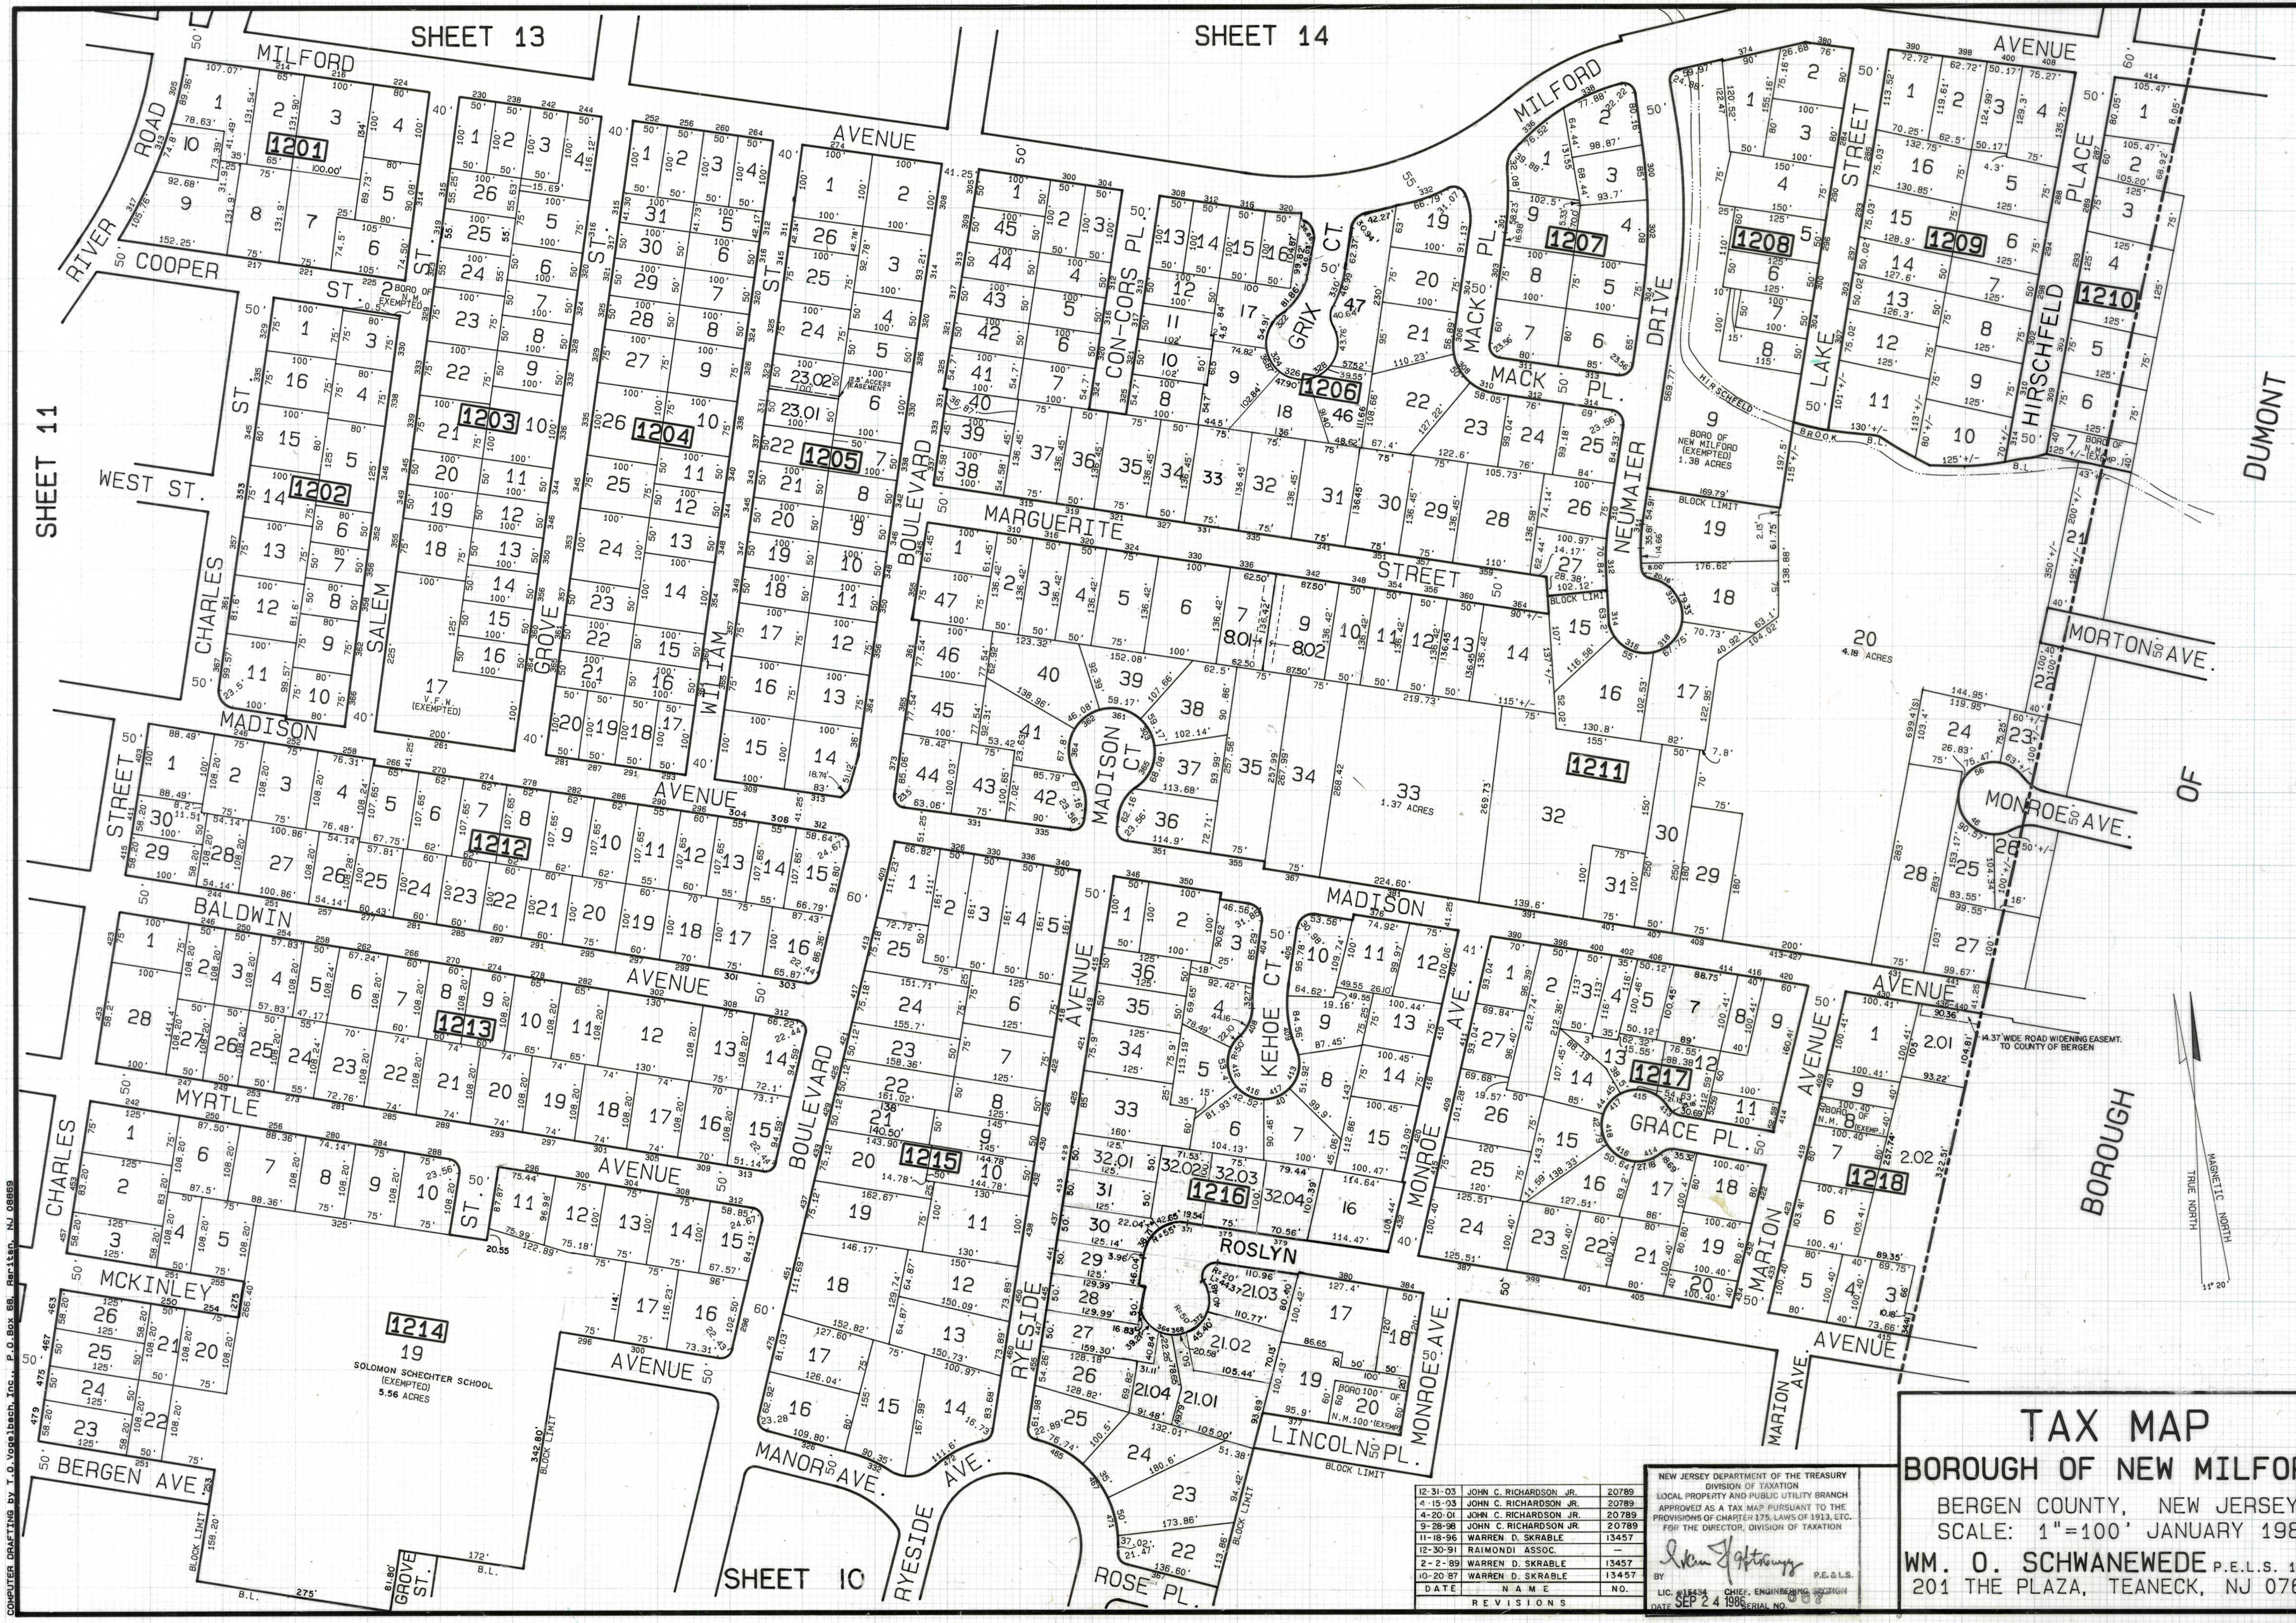

COMPUTER DRAFTING BY T.O. Vogelbach, Inc., P.O. Box 68, Basking Ridge, NJ 08859

12-31-03	JOHN C. RICHARDSON JR.	20789
4-15-03	JOHN C. RICHARDSON JR.	20789
4-20-01	JOHN C. RICHARDSON JR.	20789
9-28-98	JOHN C. RICHARDSON JR.	20789
11-18-96	WARREN D. SKRABLE	13457
12-30-91	RAIMONDI ASSOC.	
2-2-89	WARREN D. SKRABLE	13457
10-20-87	WARREN D. SKRABLE	13457
DATE	NAME	NO.
REVISIONS		

NEW JERSEY DEPARTMENT OF THE TREASURY
DIVISION OF TAXATION
LOCAL PROPERTY AND PUBLIC UTILITY BRANCH
APPROVED AS A TAX MAP PURSUANT TO THE
PROVISIONS OF CHAPTER 175, LAWS OF 1913, ETC.
FOR THE DIRECTOR, DIVISION OF TAXATION
John J. Harty
BY
LIC. 11634 CHIEF ENGINEER
DATE SEP 24 1988 SERIAL NO. 108

TAX MAP
BOROUGH OF NEW MILFORD
BERGEN COUNTY, NEW JERSEY
SCALE: 1"=100' JANUARY 1986
WM. O. SCHWANEWEDE P.E.L.S. 14230
201 THE PLAZA, TEANECK, NJ 07666