


REVISIONS		
DATE	NAME	NO.
12-30-91	RAIMONDI ASSOC.	-
11-18-96	WARREN D. SKRABLE	13457
4-20-01	JOHN C. RICHARDSON JR.	20789
4-15-03	JOHN C. RICHARDSON, JR.	20789

SHEET 15

SHEET 13

COMPUTER DRAFTING BY T.O. VOGEL/ASH INC., P.O. BOX 68, BRICKTON, NJ 08611

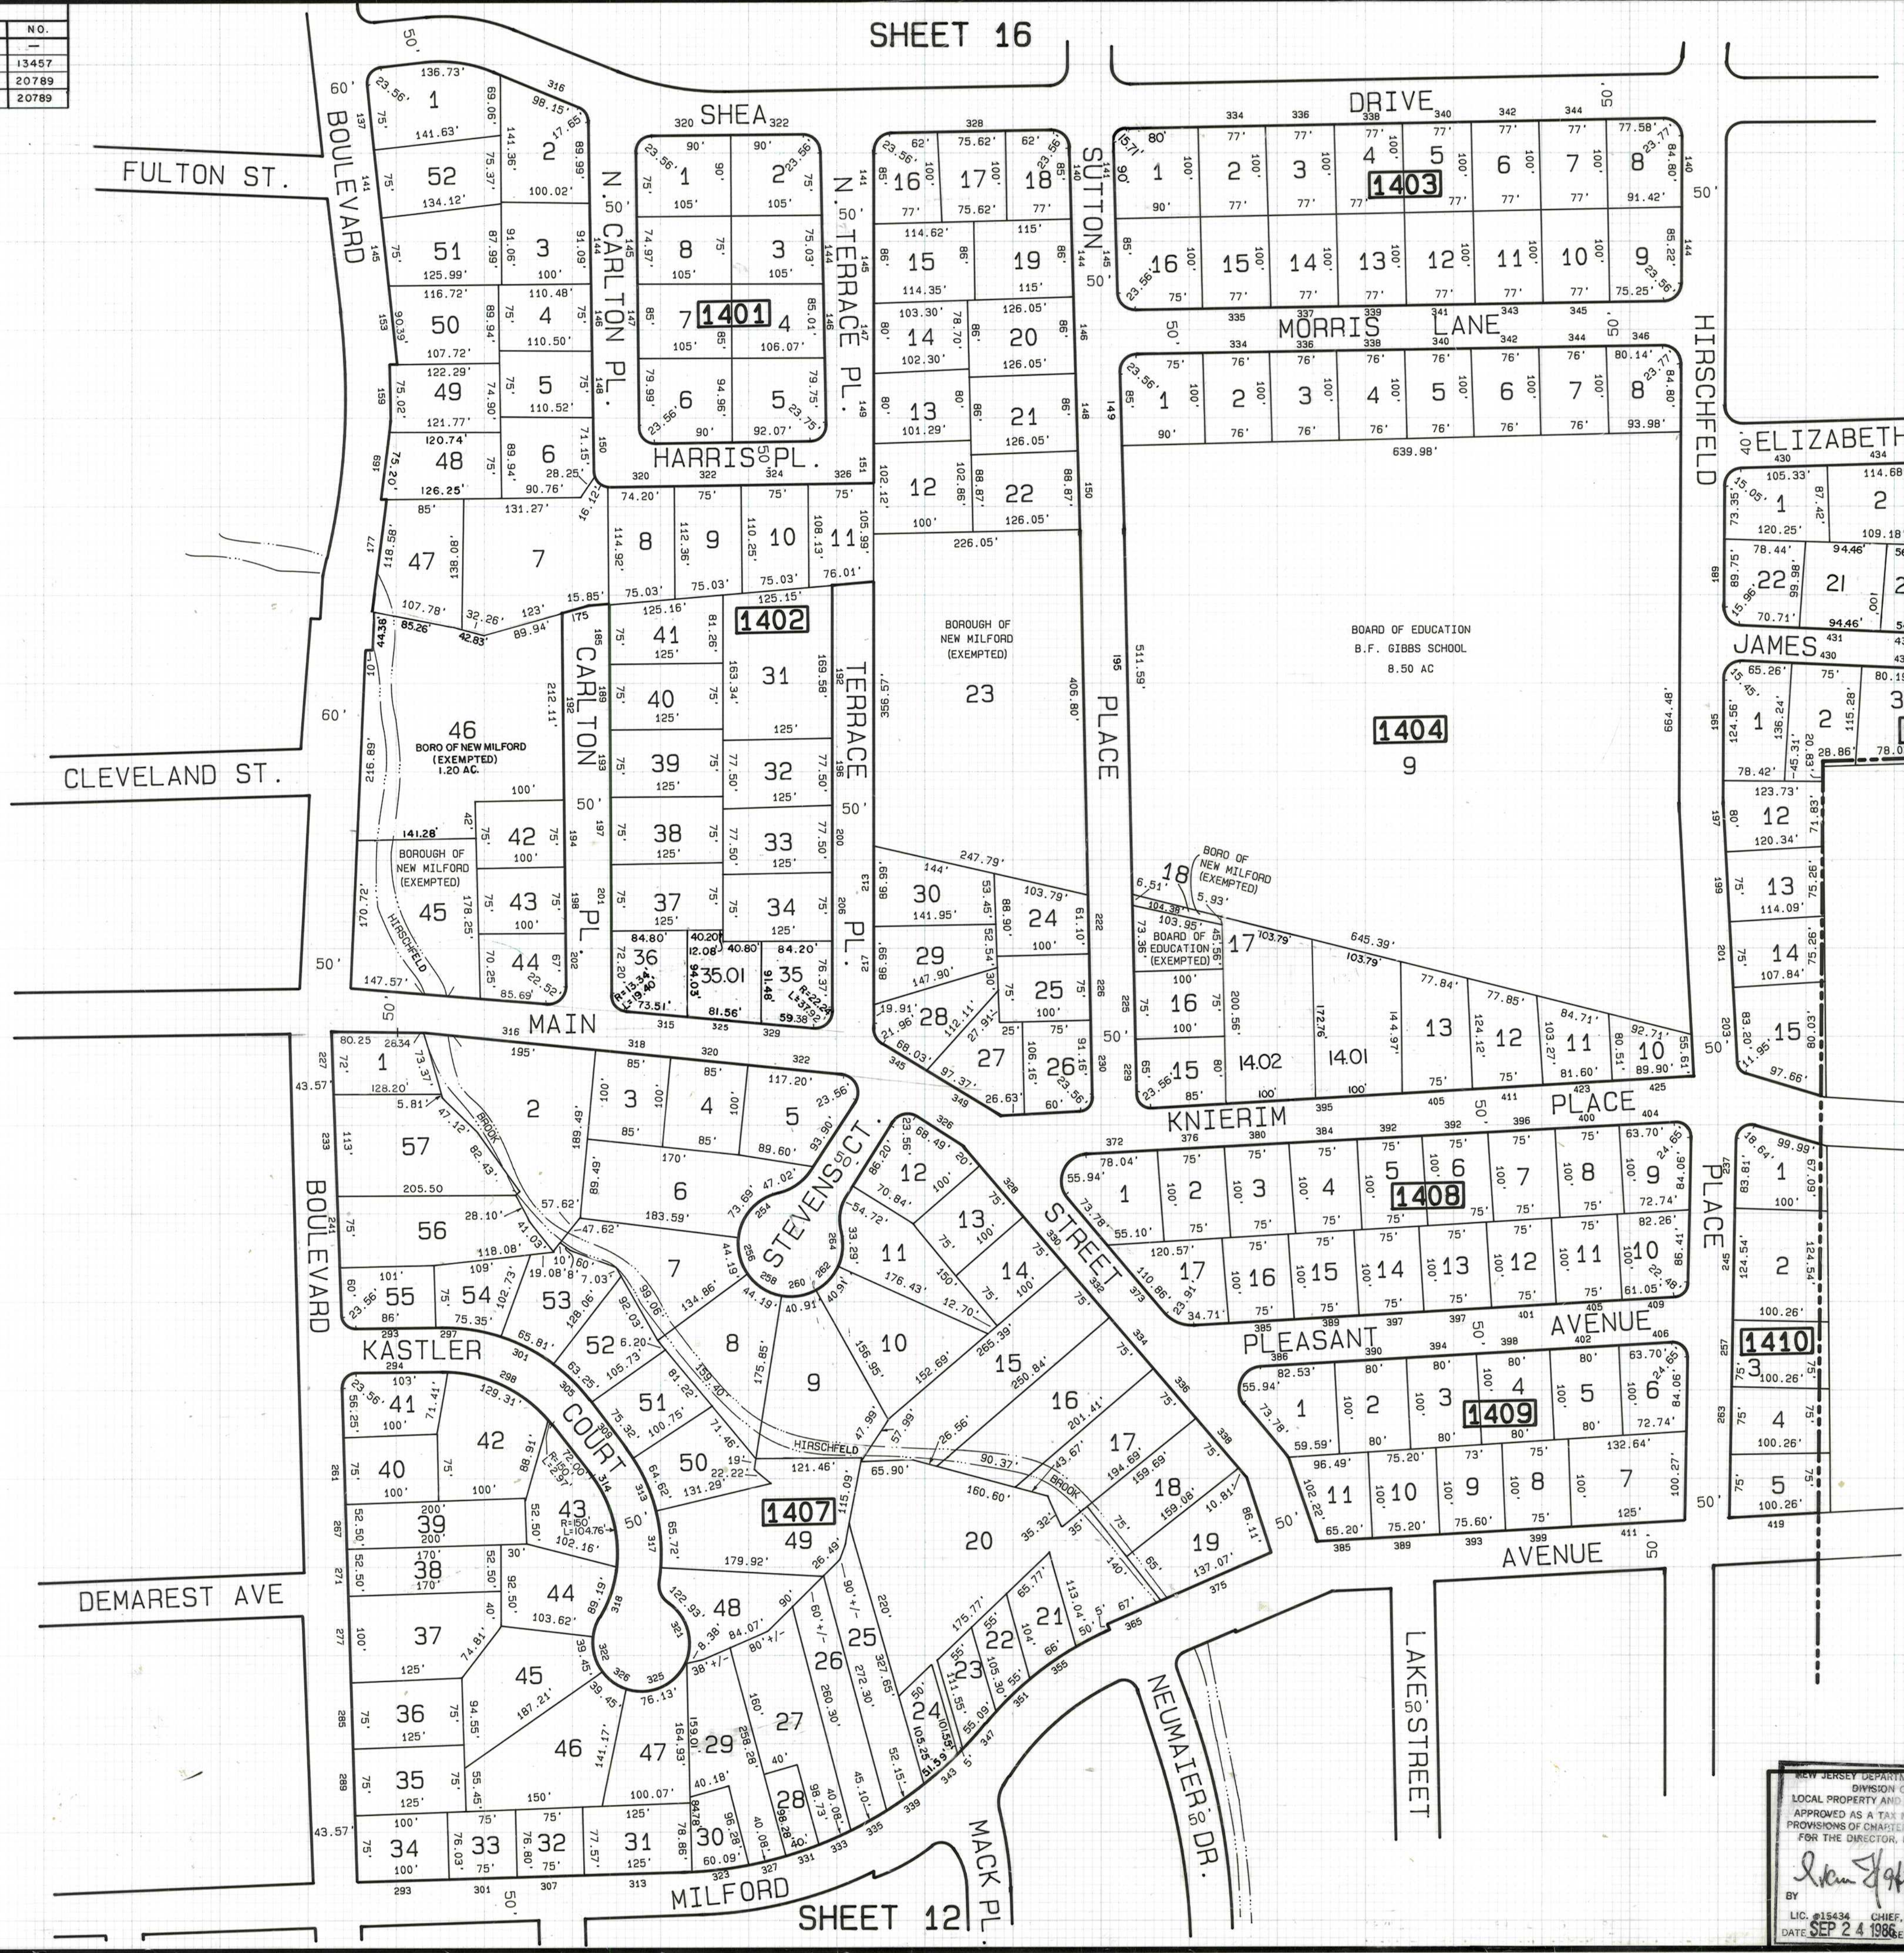

SHEET 17

TAX MAP
BOROUGH OF NEW MILFORD
BERGEN COUNTY, NEW JERSEY
SCALE: 1"=100' JANUARY 1986
WM. O. SCHWANEWEDE P.E.L.S. 14230
201 THE PLAZA, TEANECK, NJ 07666

NEW JERSEY DEPARTMENT OF THE TREASURY
DIVISION OF TAXATION
LOCAL PROPERTY AND PUBLIC UTILITY BRANCH
APPROVED AS A TAX MAP PURSUANT TO THE
PROVISIONS OF CHAPTER 173, LAWS OF 1913, ETC.
FOR THE DIRECTOR, DIVISION OF TAXATION

John J. Harty
BY: *John J. Harty* P.E. & L.S.
LIC. #15434 CHIEF, ENGINEERING SECTION
DATE: SEP 24 1986 SERIAL NO. 868