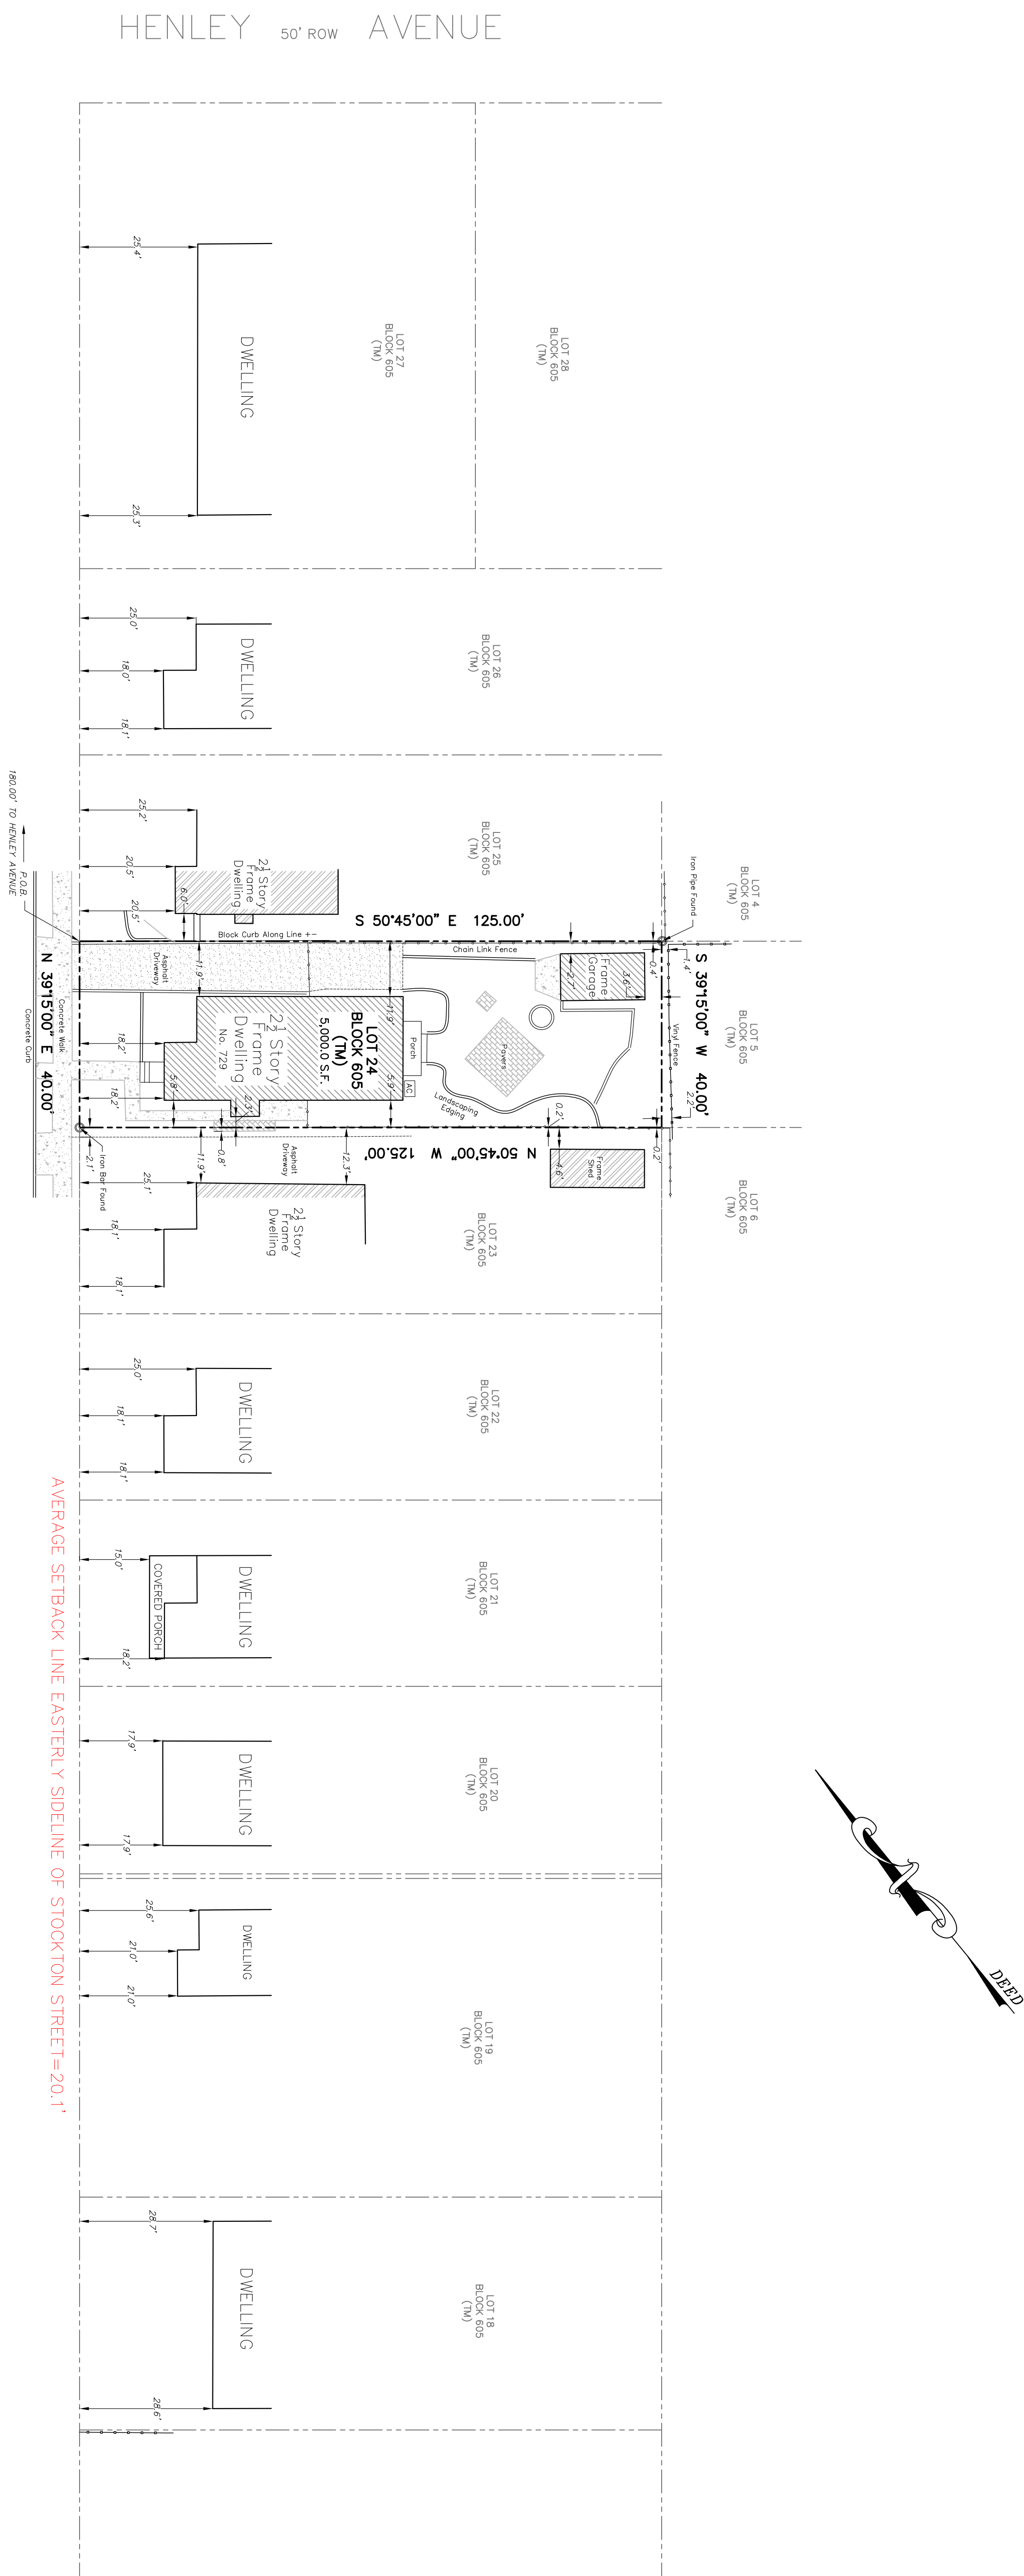


This survey certified to:
GEORGE W. & ANASTASIA E. SWOPE

This survey references:
Deed Book 8599 Page 652

Notes

Field Survey Performed on 04/21/2020
Additional Field Survey Performed on 02/26/2021
Survey performed without the benefit of a complete title
search and subject to municipal restrictions, easements &
record and other facts that a title search may disclose.
Subject to documents of record

FIELD:	DWM. B#:	CHECKED:	DATE	SCALE
004A/00C	JCS	JSG	03/01/2021	1"=20'

PROJECT NUMBER
200930

REFERENCE NUMBER
-

4 West Main Street | Rockaway, NJ, Pr: (973) 625-5070 | Fr: (973) 625-4121
www.lakelandSurveying.com

Marc J. Citone
PROFESSIONAL LAND SURVEYOR

Jeffrey S. Grunn
PROFESSIONAL LAND SURVEYOR

246S04132900
Jeffrey S. Grunn N.J. P.L.S. LC No. 246S0433990

REVISIONS		
INITIALS	DATE	DESCRIPTION
		I declare that this plan is based on actual field survey performed by Labeled Surveying, Inc., under my direct supervision, in accordance with N.J.A.C. 13-40-3.1 and to the best of my professional knowledge, skill and judgment, the plan is a true and correct representation of the actual conditions of the site. I am not aware of any facts or information that would cause a reasonable person, given access to the above named parties for the transaction only and is not transferable. Survey's valid only if print has original listed soil of the independent professional.

GRAPHIC SCALE

0 10 20 40 60

1 inch = 20 ft.