


EXISTING

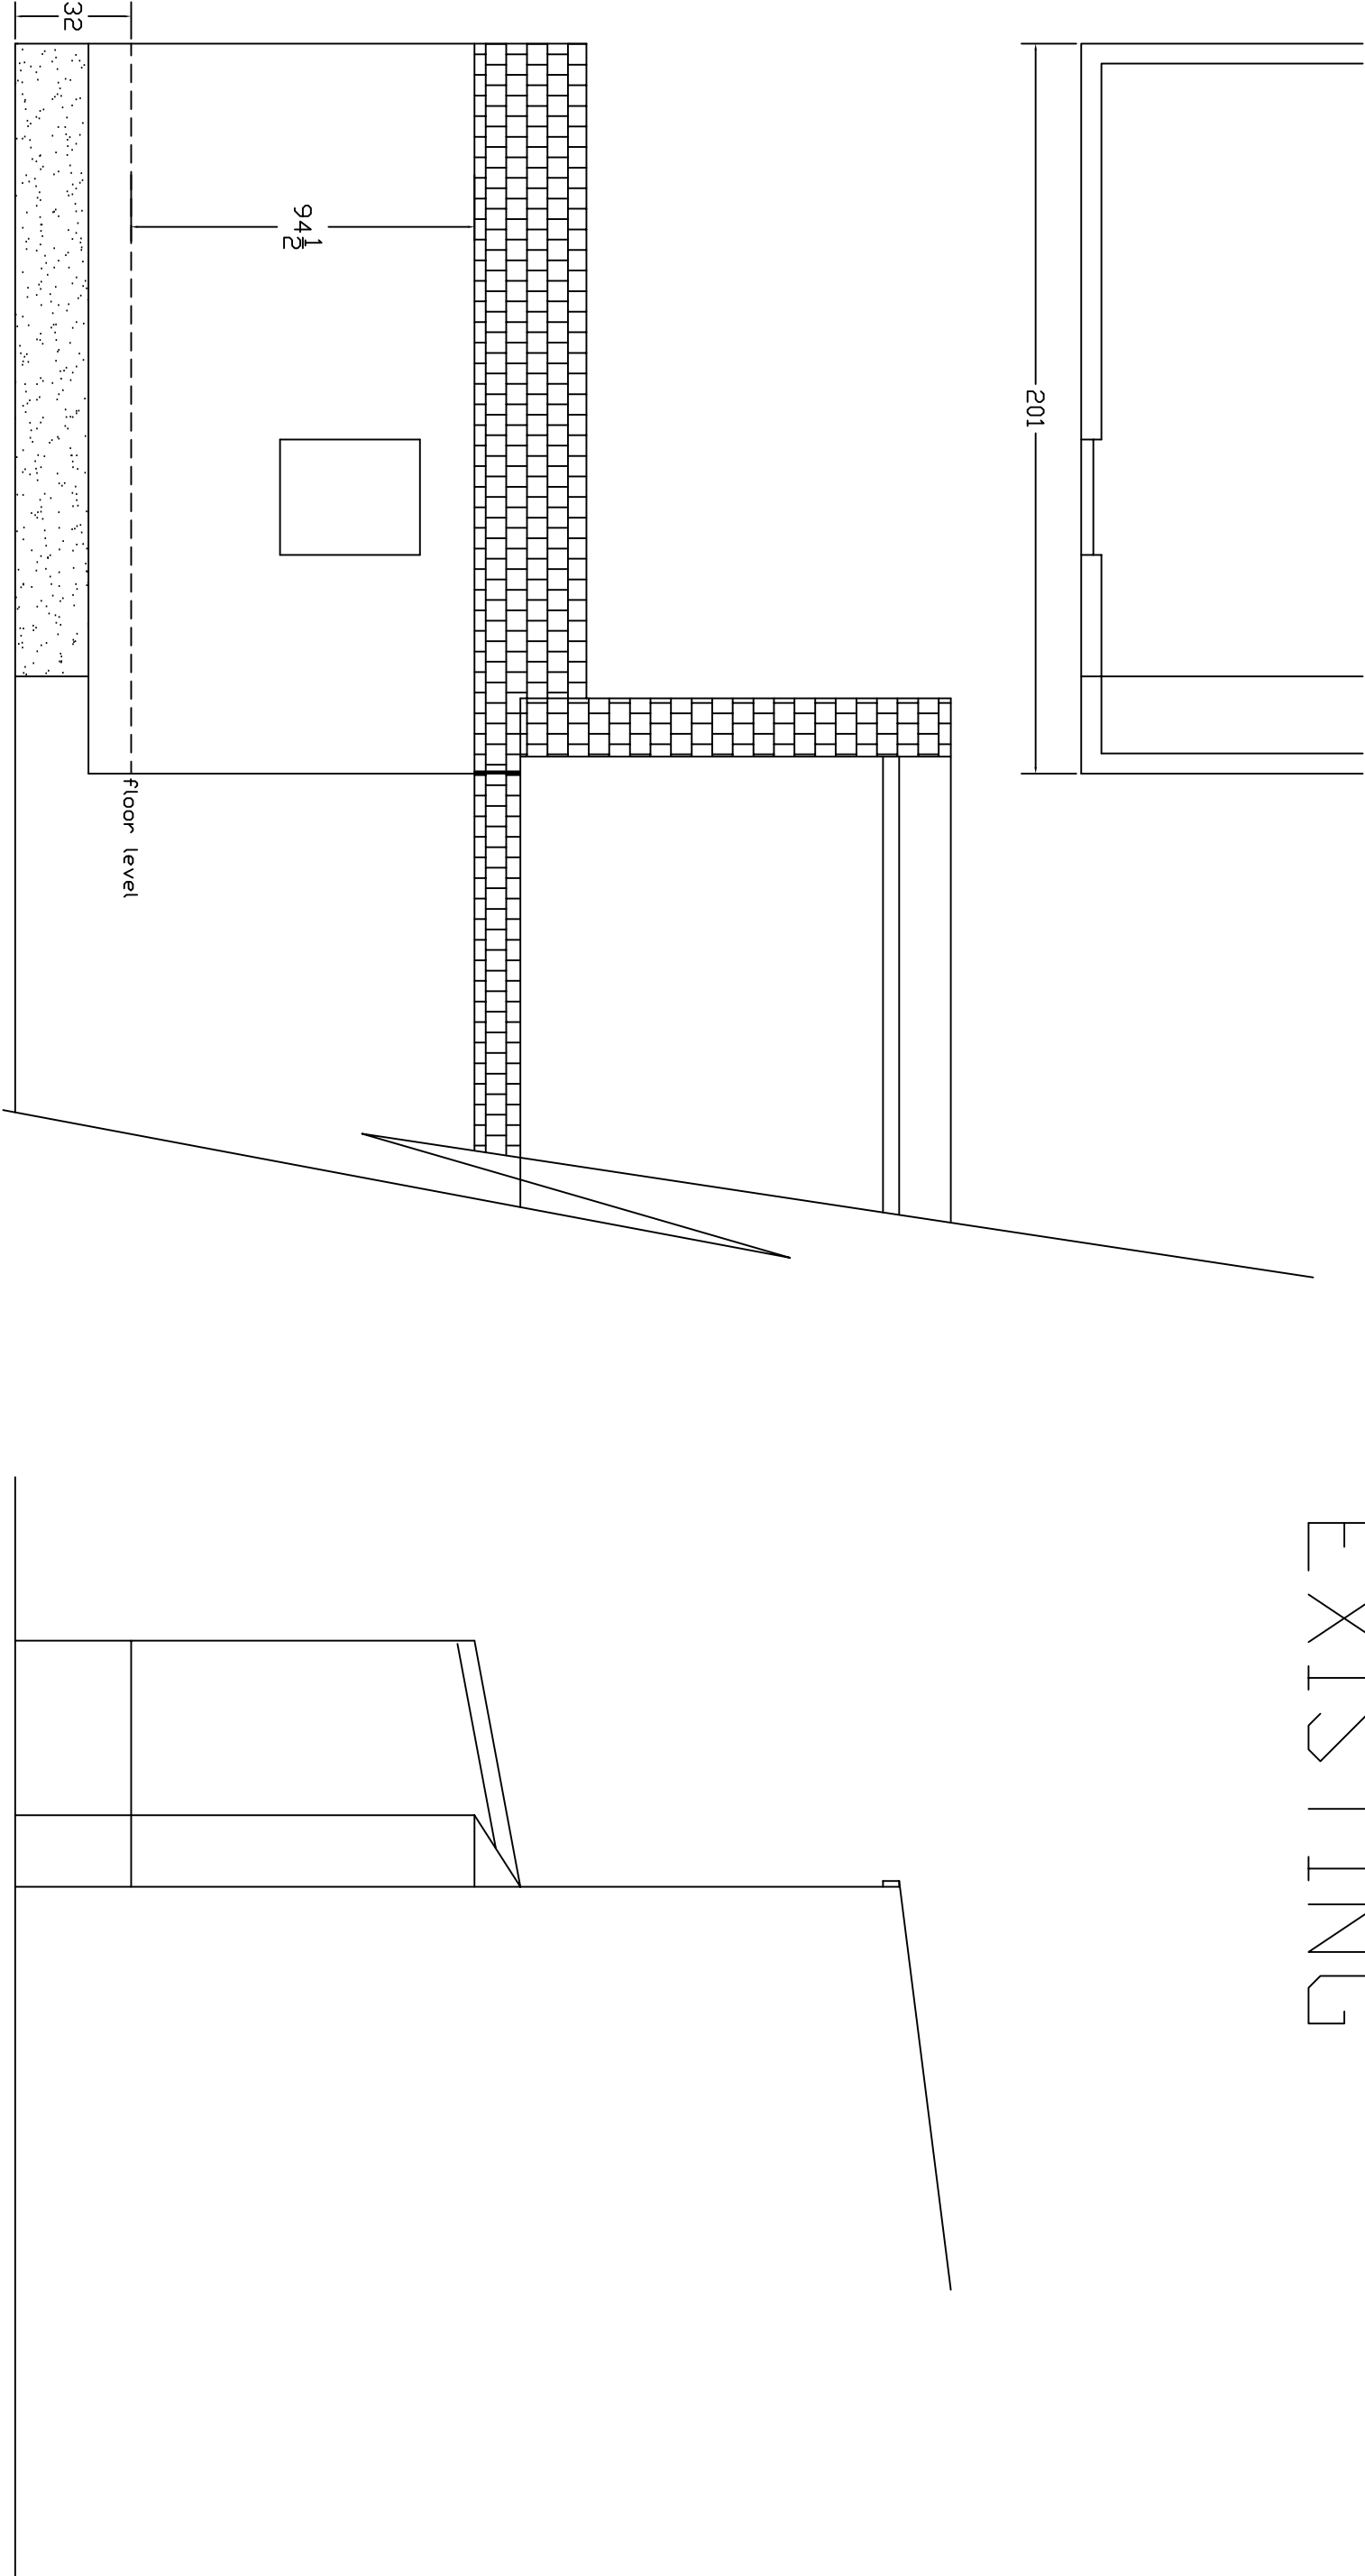

I / WE THE CUSTOMER HAVE CHECKED THE FINAL DRAWINGS, AND CONFIRM THAT THE DESIGN AND SIZES SHOWN ARE CORRECT AND NOW AUTHORISE NJSA TO PLACE MY ORDER INTO MANUFACTURE.

SIGNED \_\_\_\_\_  
PRINT \_\_\_\_\_  
DATE \_\_\_\_\_

N.J.S.A,  
1199 Rt 22 EAST  
MOUNTAINSIDE  
N.J 07092

McCann RESIDENCE  
384 KNIERIM PL  
NEW MILFORD  
NJ

Lawrence Cirangle  
NJ License No 10677

CIRANGLE  
ARCHITECTS  
14, PLAZA NINE, MANALAPAN,NJ, 07726  
TEL - (732) 303 7822 CELL - (732) 303 7822  
FAX - (732) 303 7833 EMAIL-[lcirangle@aol.com](mailto:lcirangle@aol.com)